




36 EAST 31ST STREET, New York, NY 10016

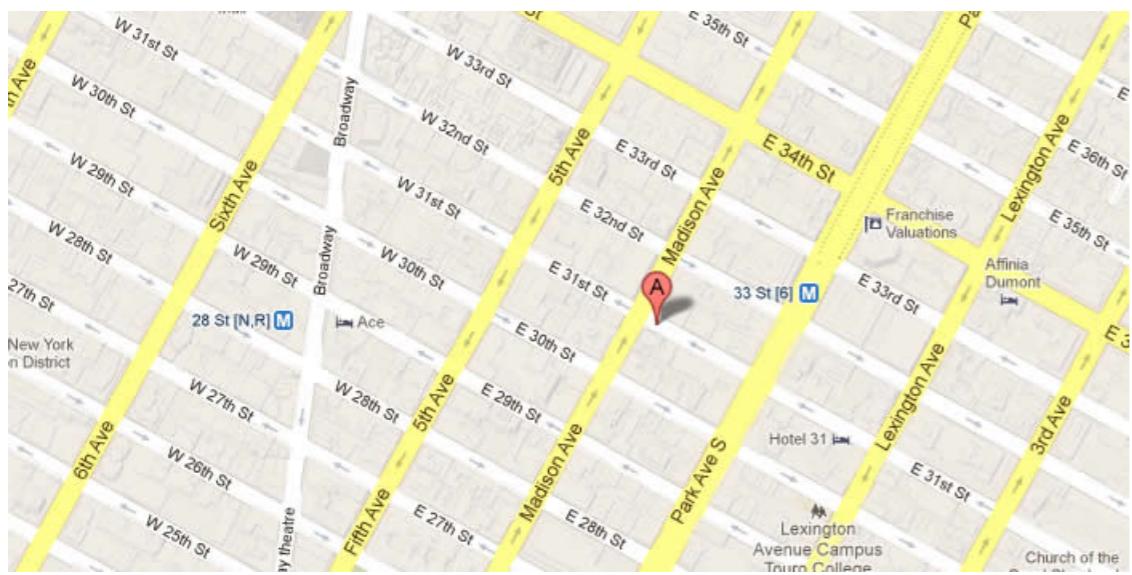

146199 SF

Up to 21,476 SF Available

Loft and office building with 115 feet of north light

Built: 1914 Architect: Walter Haefeli

Tenants

Rahmanan Antique & Decorative Rugs LLC

North Shore Community Services, Inc.

Gramercy Park Digestive Center

Hilldun Corporation

FRENCH ACCENTS, RUGS & TAPEST

For more information call

1-212-249-1550

KOEPPEL ROSEN

40 East 69th Street

New York, NY 10021


mkoeppel@koeppelrosen.com



36 EAST 31ST STREET, New York, NY 10016

36 East 31st Street

Typical Floor Plan

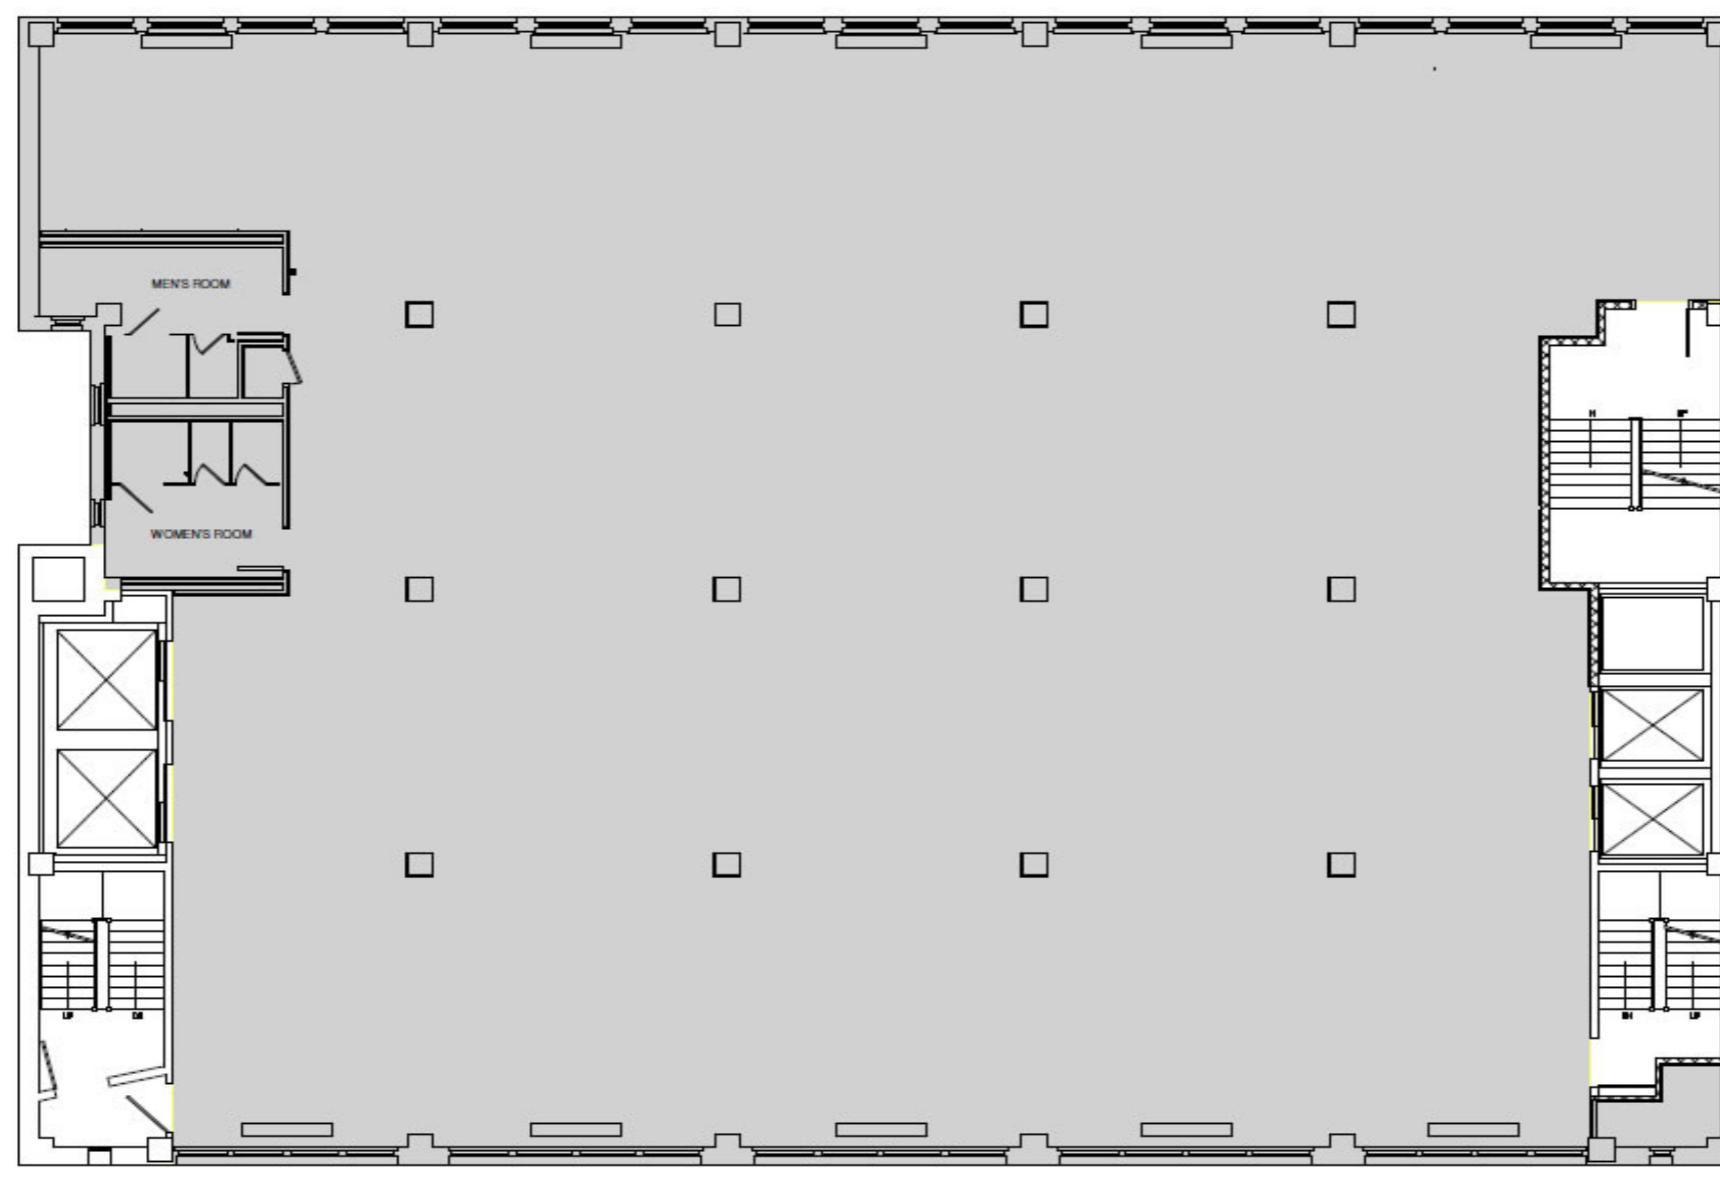

KR Koeppel Rosen LLC

40 East 69th Street
New York, NY 10021
212-249-1550
www.koeppelrosen.com

Note: All dimensions and conditions are approximate and for information only

Scale: NTS
Date: February 10, 2016



For more information call
1- 212- 249- 1550
KOEPPEL ROSEN
40 East 69th Street
New York, NY 10021
mkoeppel@koeppelrosen.com