


1 East 33rd Street

Typical Floor Plan

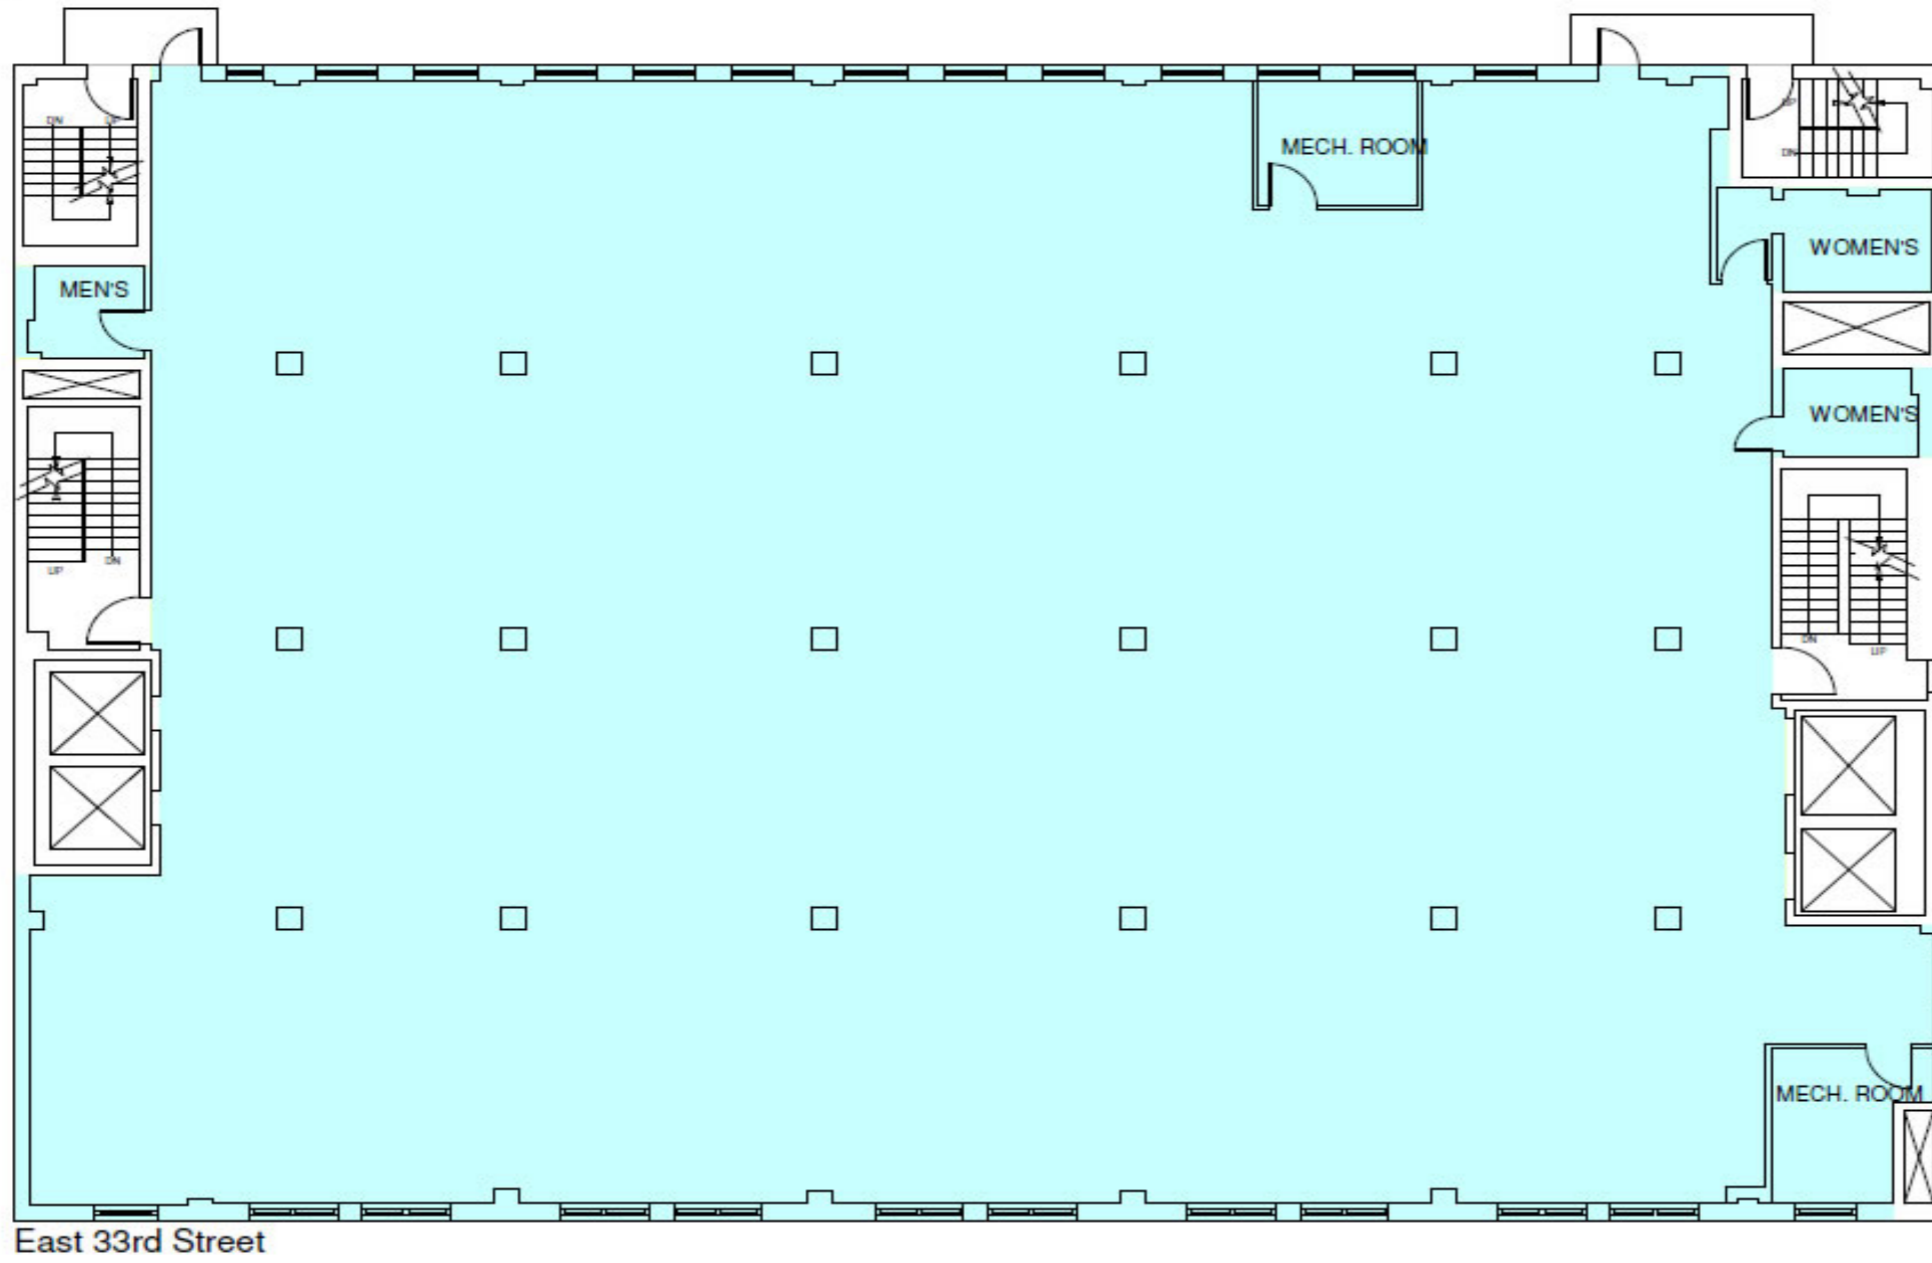

East 33rd Street

Note: All dimensions and conditions are approximate and for information only



40 East 69th Street
New York, NY 10021
212-249-1550
www.koeppeirosen.com

Scale: NTS
Date: February .1, 2016

