


36 East 31st Street

Typical Floor Plan

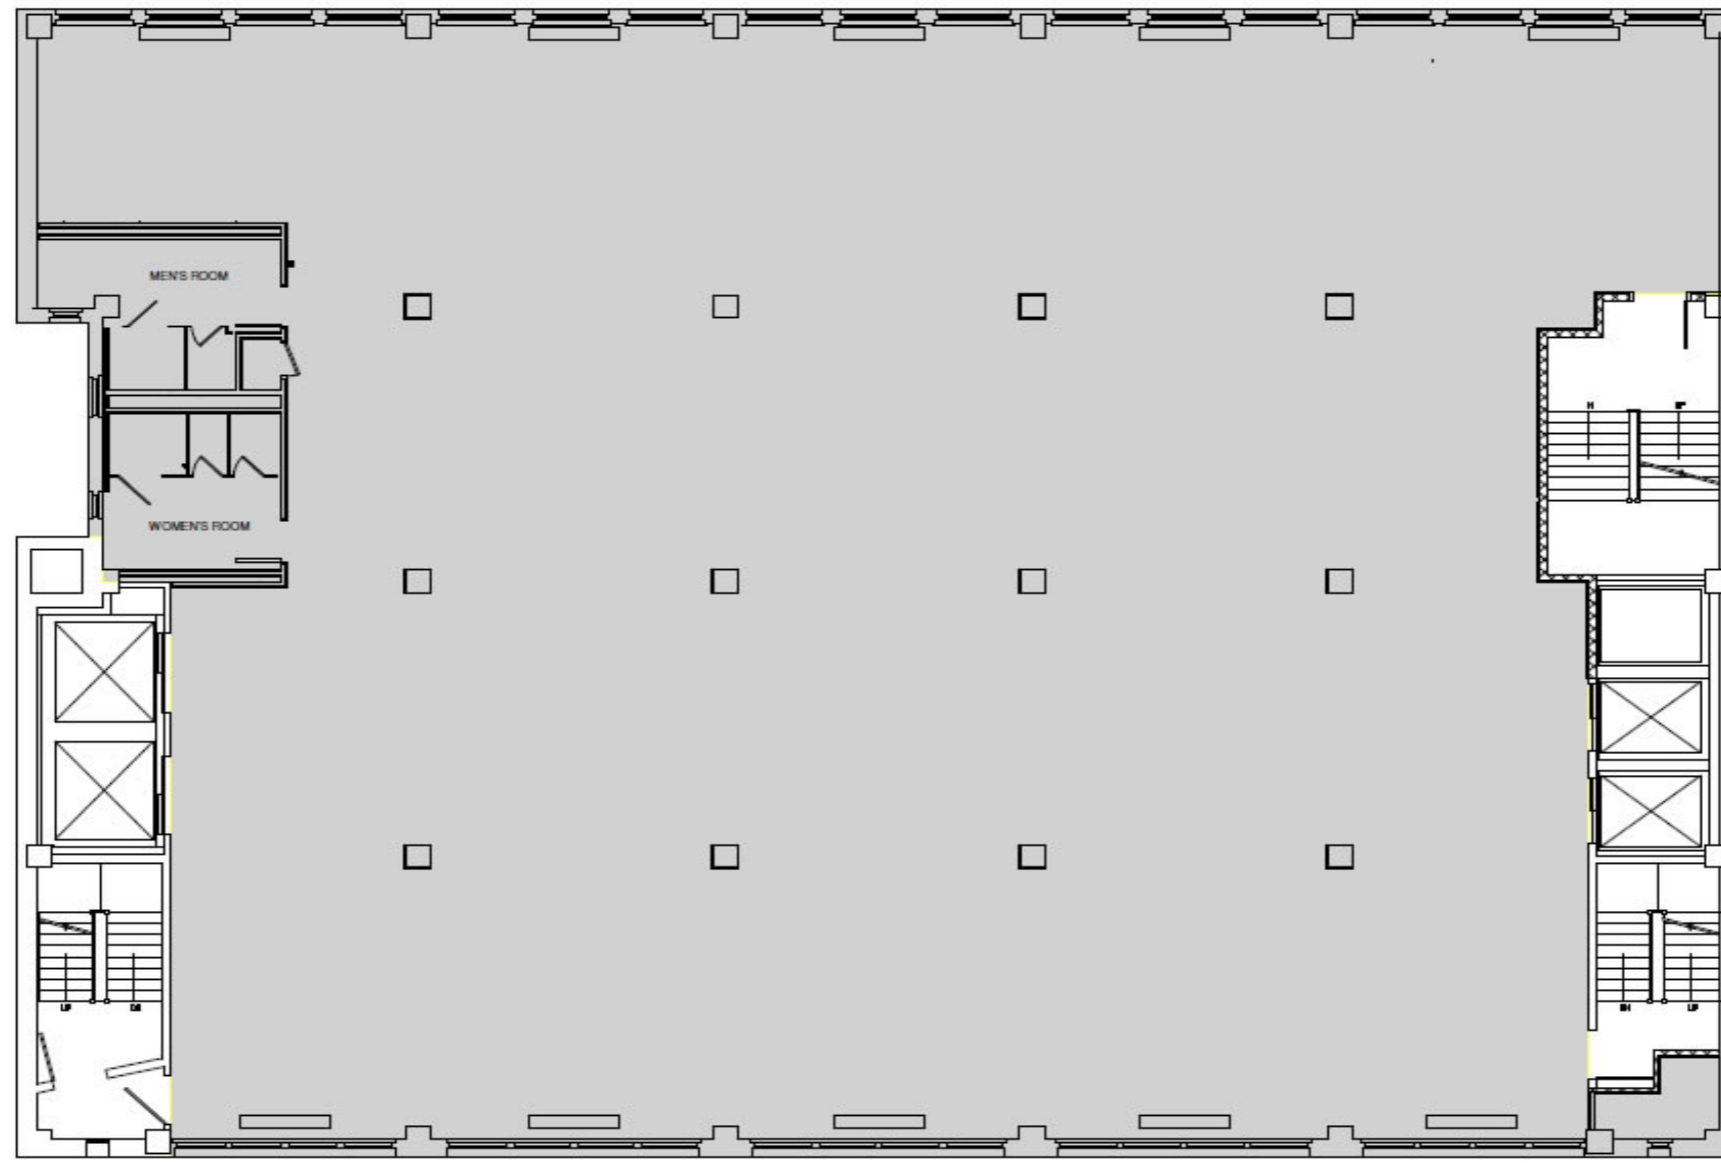

East 31st Street

Note: All dimensions and conditions are approximate and for information only

 Koeppel Rosen LLC

40 East 69th Street
New York, NY 10021
212-249-1550
www.koeppelrosen.com

Scale: NTS
Date: February 10, 2016



 LINK
SYSTEMS