


# 443 Park Avenue South

## Typical Floor Plan

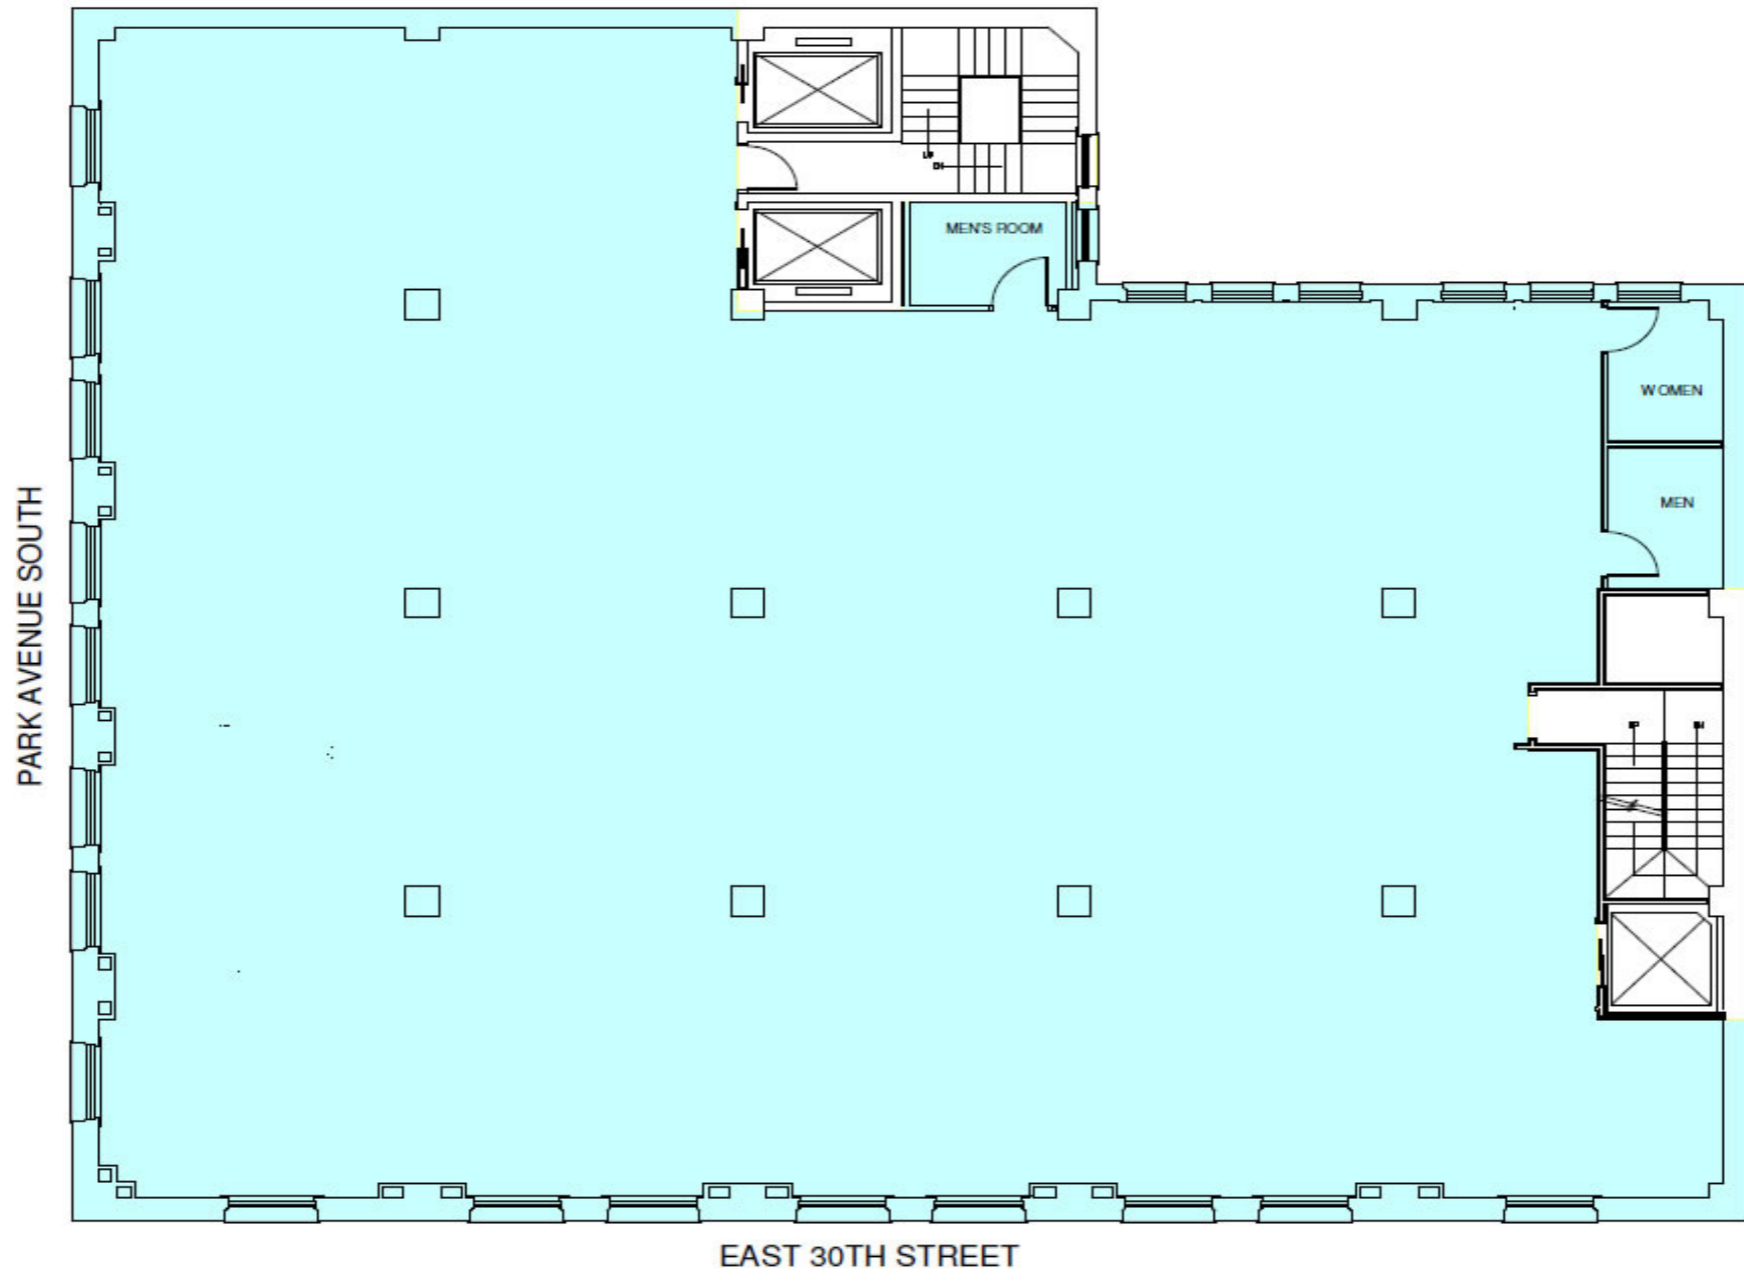

**K**  
**R** Koeppel Rosen LLC  
40 East 69th Street  
New York, NY 10021  
212-249-1550  
www.koeppelrosen.com

Note: All dimensions and conditions are approximate and for information only

Scale: NTS  
Date: February 18, 2016

