


45 East 20th Street

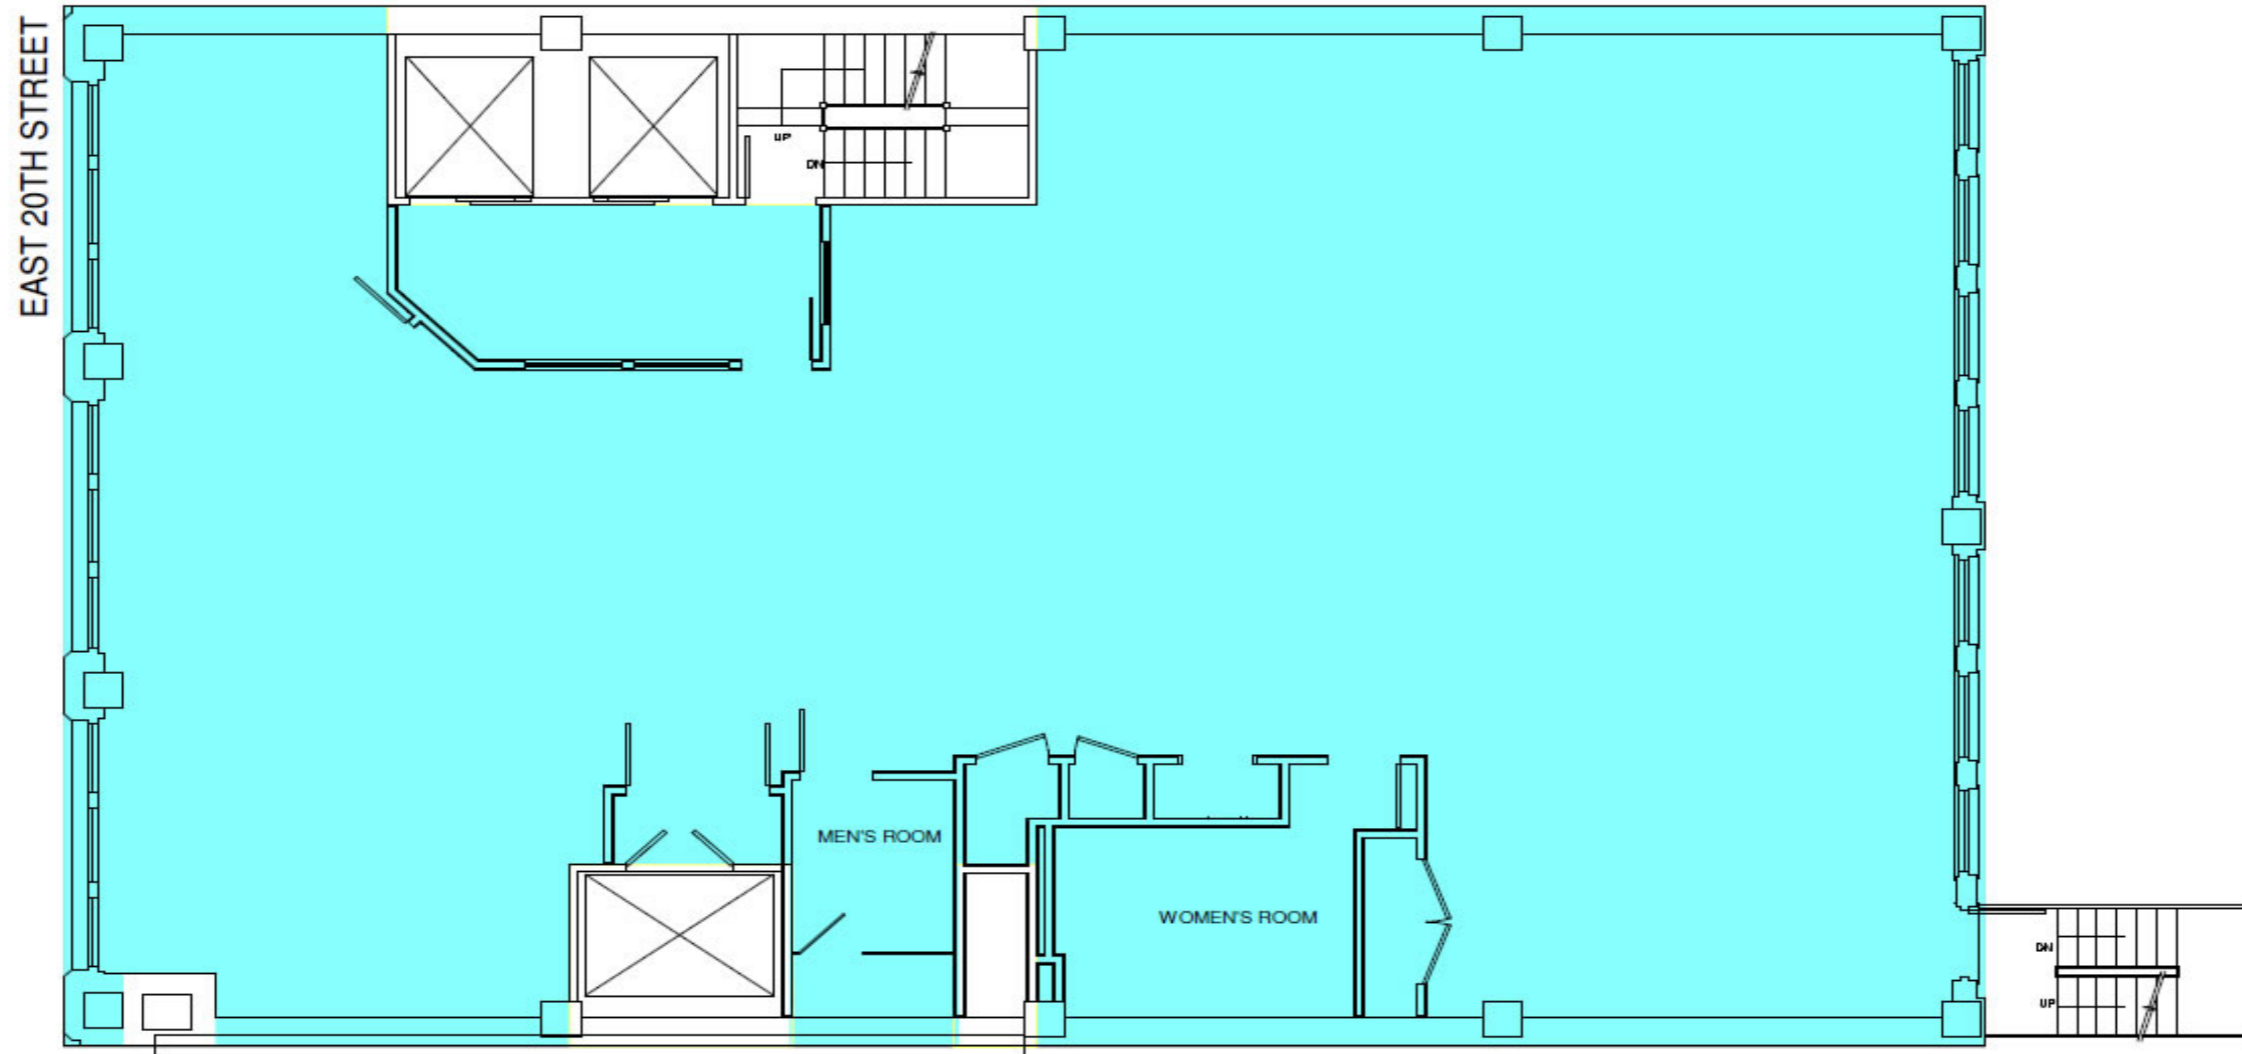

Typical Floor Plan



Koeppel Rosen LLC

40 East 69th Street
New York, NY 10021
212-249-1550
www.koeppe Rosen.com

Note: All dimensions and conditions are approximate and for information only

Scale: NTS

Date: February 10, 2016

