


45 East 20th Street

Typical Floor Plan

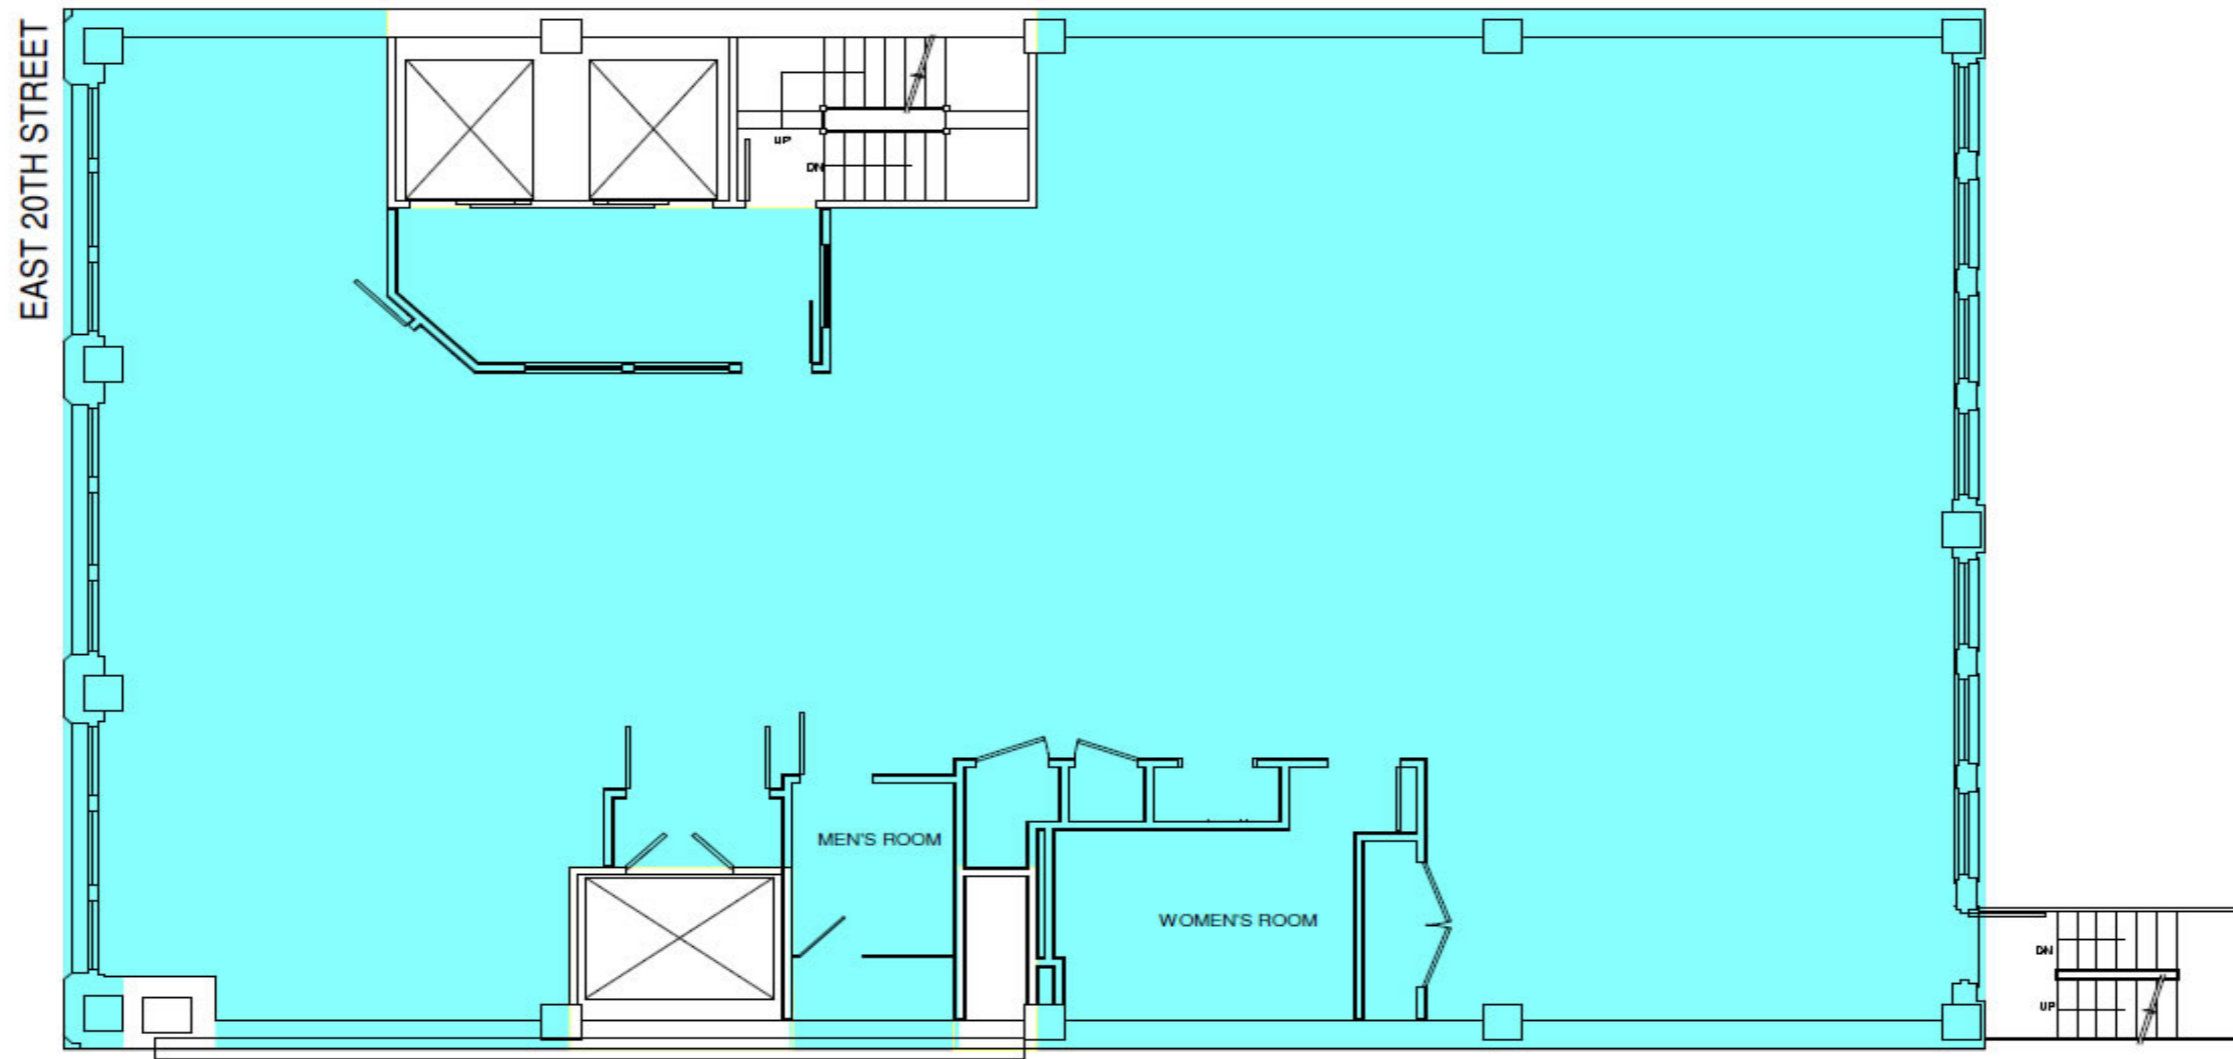

K
R Koeppel Rosen LLC
40 East 69th Street
New York, NY 10021
212-249-1550
www.koeppelrosen.com

Note: All dimensions and conditions are approximate and for information only

Scale: NTS
Date: February 10, 2016

