


902 Broadway

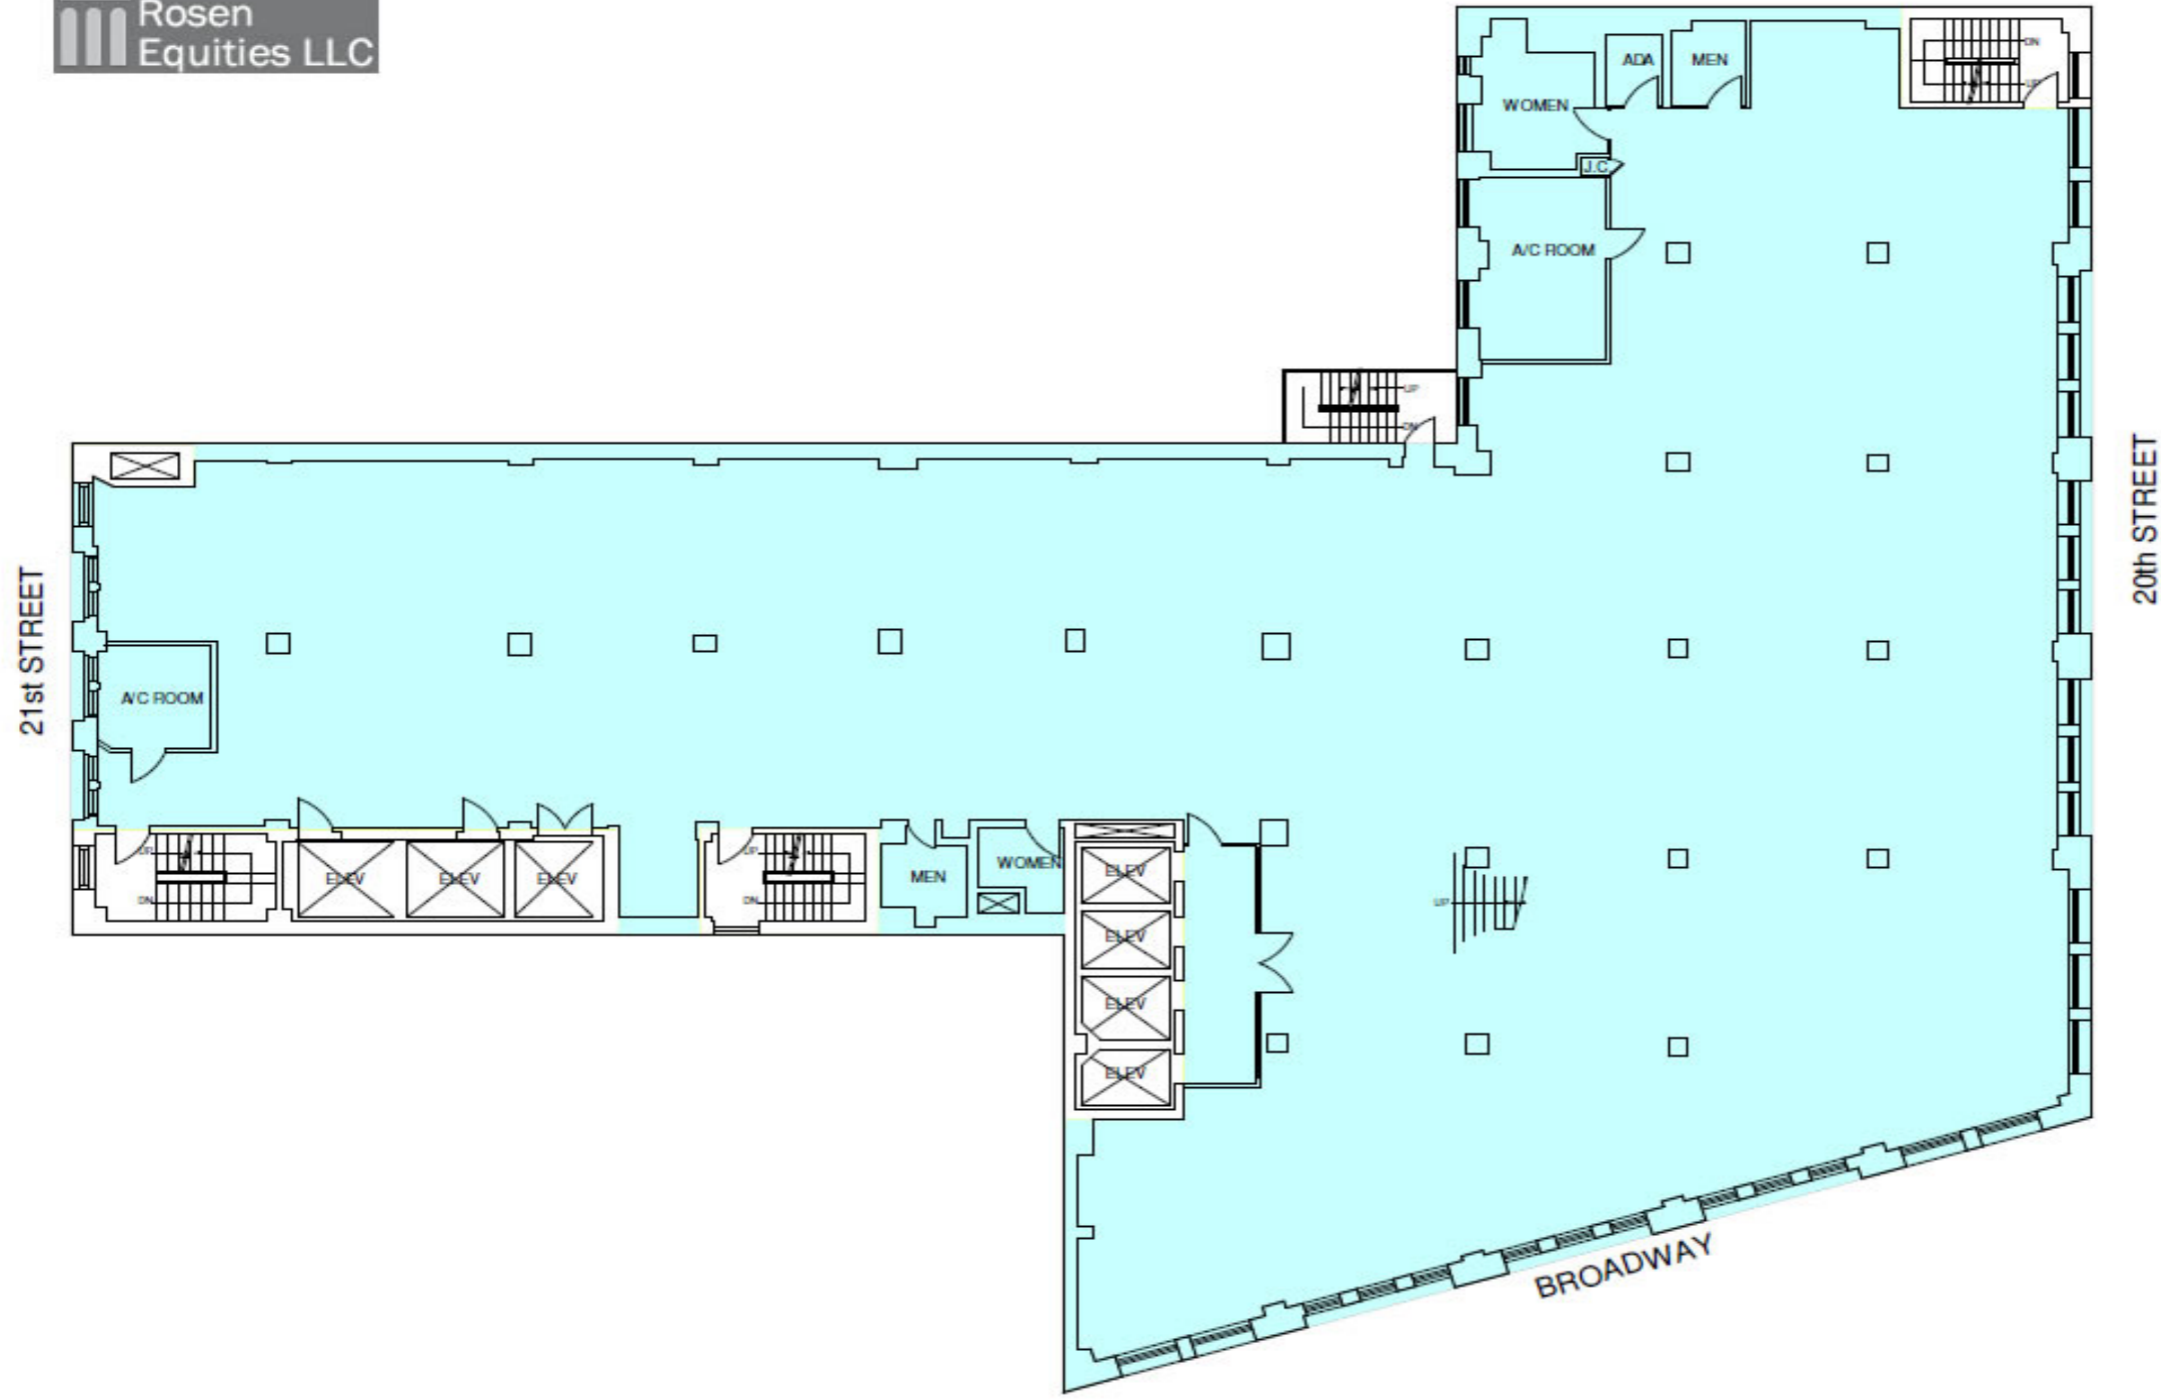

Typical Floor Plan



Note: All dimensions and conditions are approximate and for information only



Koeppel Rosen LLC

40 East 69th Street
New York, NY 10021
212-249-1550
www.koeppelrosen.com

Scale: NTS
Date: February 18, 2016

