


135 Madison Avenue

Typical Floor Plan

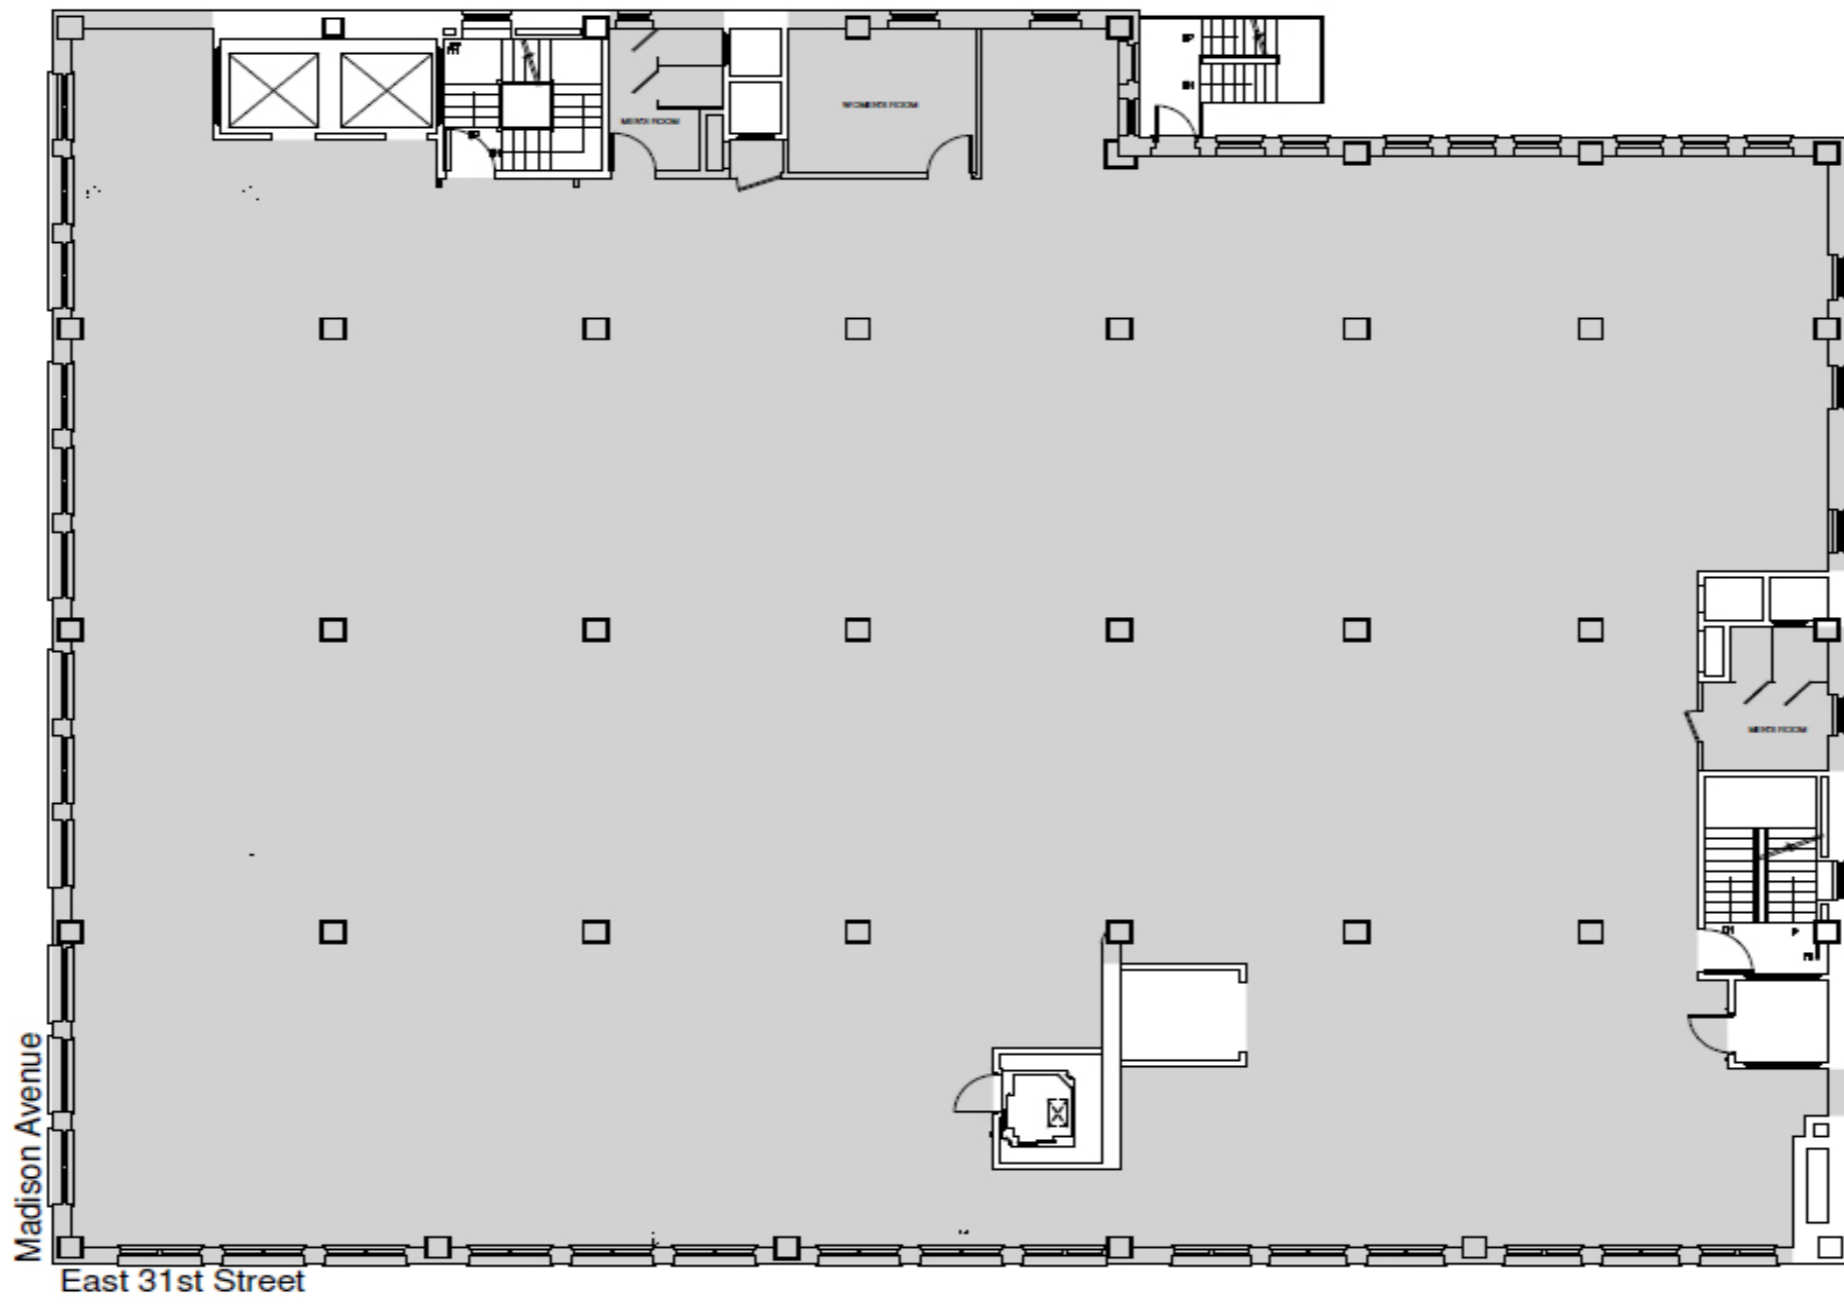

Note: All dimensions and conditions are approximate and for information only

K
R Koeppel Rosen LLC
40 East 69th Street
New York, NY 10021
212-249-1550
www.koeppelrosen.com

Scale: NTS
Date: February 8, 2016

