


151 West 26th Street

Typical Floor Plan

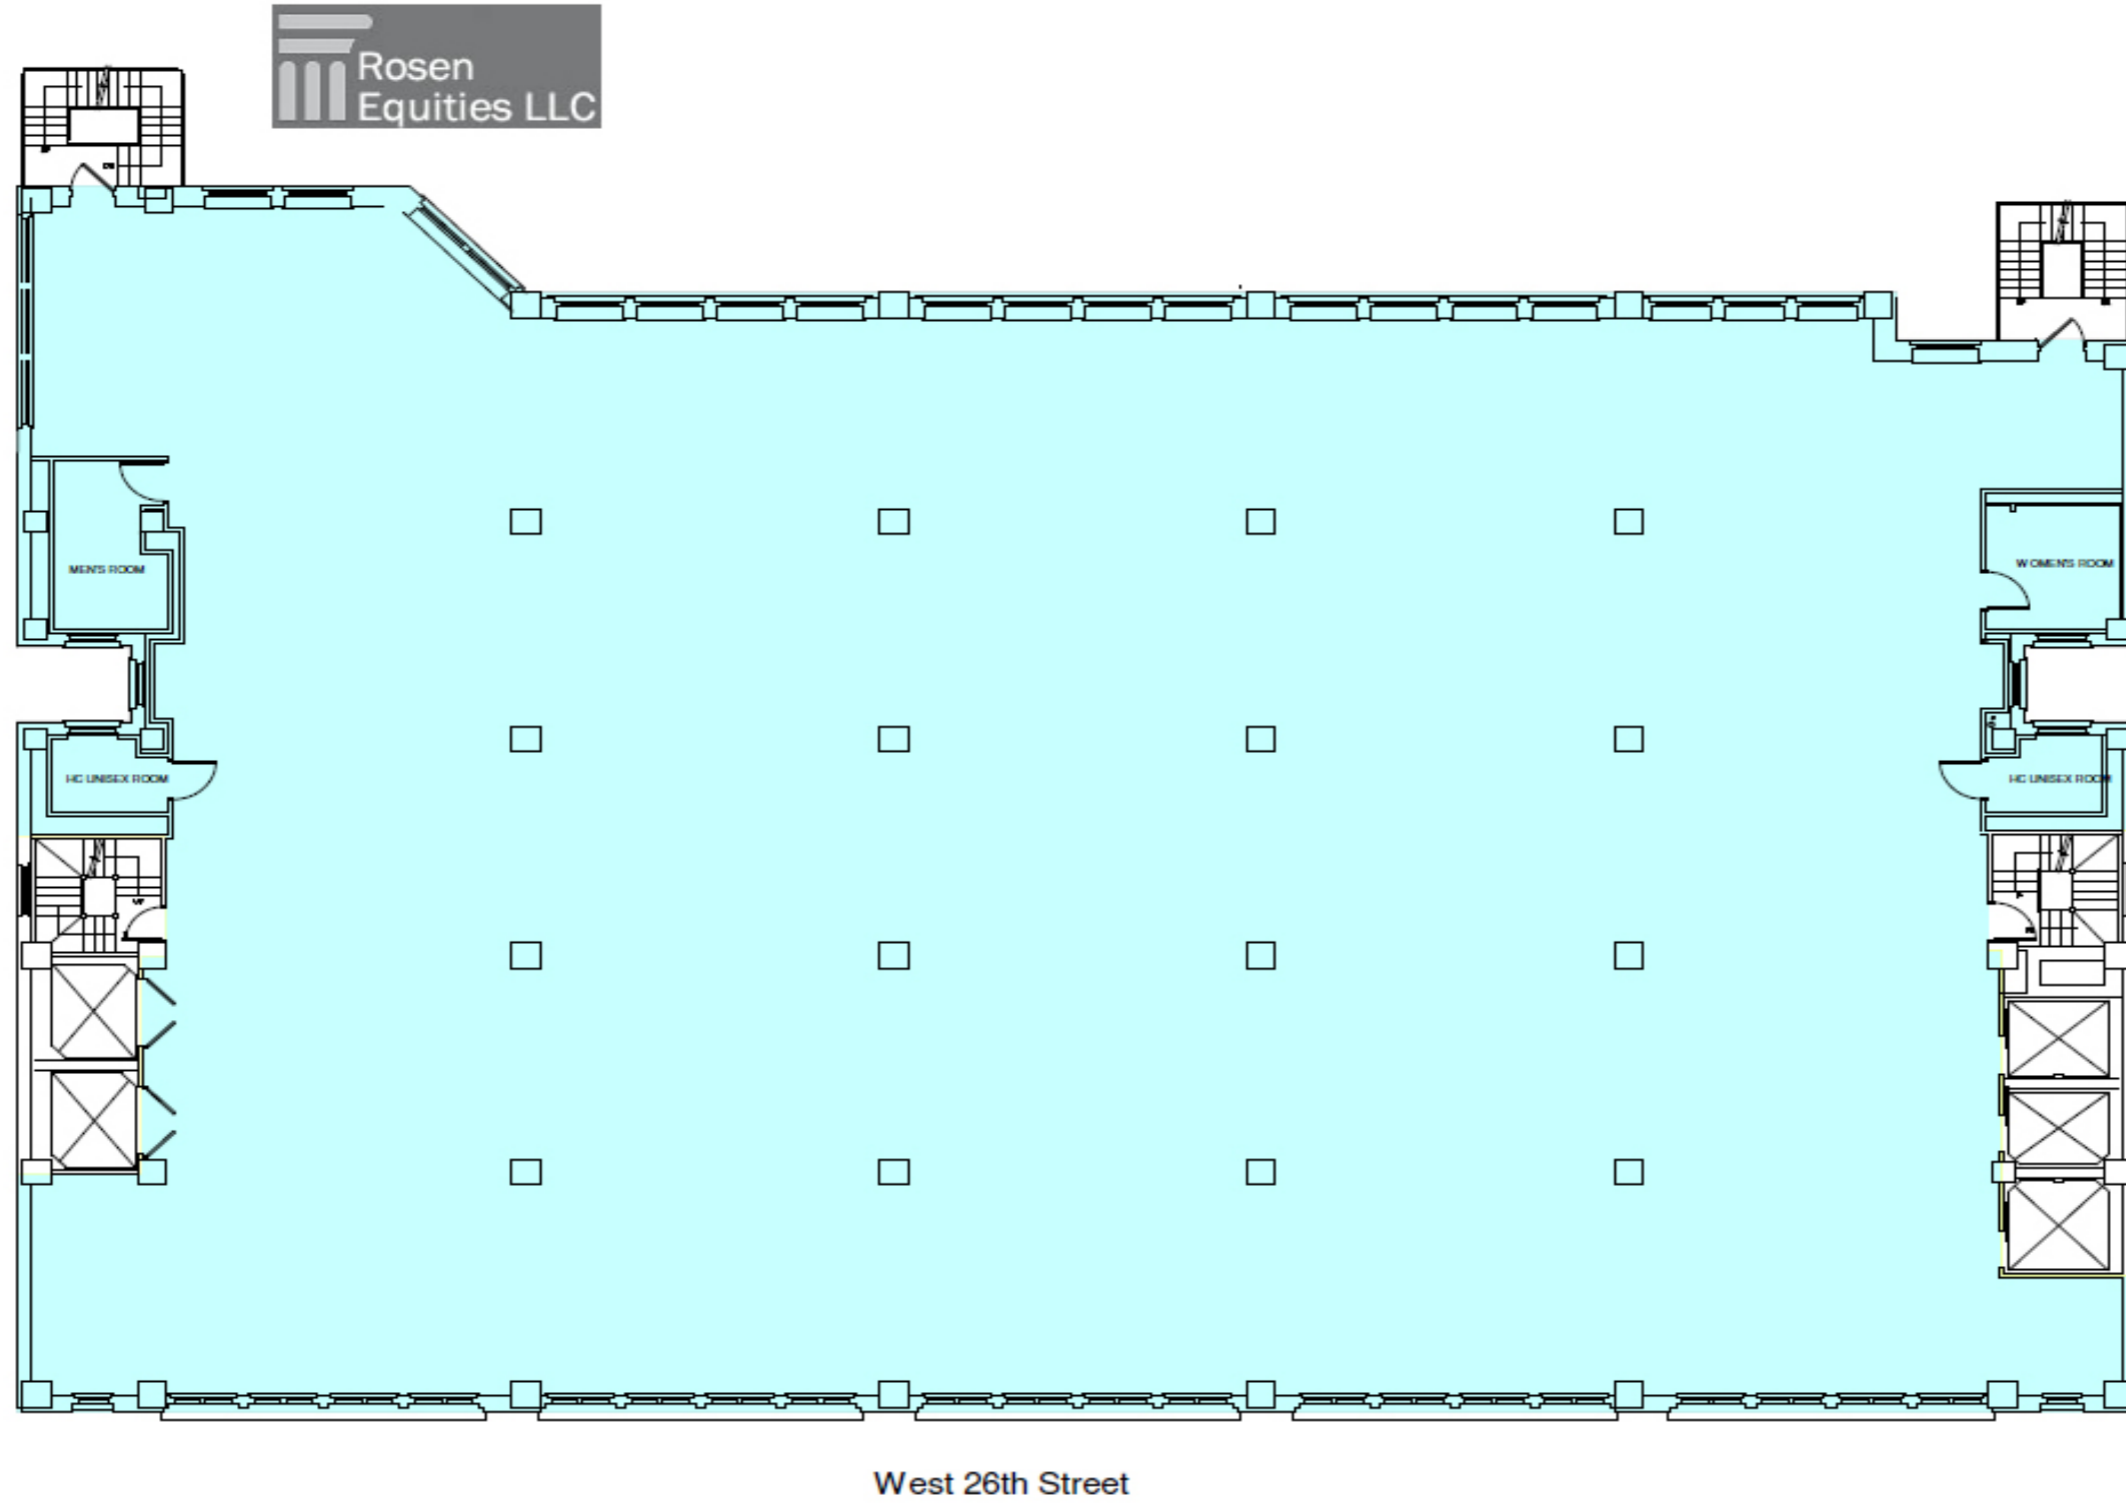

West 26th Street

Note: All dimensions and conditions are approximate and for information only

K
R Koeppel Rosen LLC
40 East 69th Street
New York, NY 10021
212-249-1550
www.koeppelrosen.com

Scale: NTS
Date: February 8, 2016



L
I
N
K
SYSTEMS