


# 236 West 27th St

# Typical Floor Plan

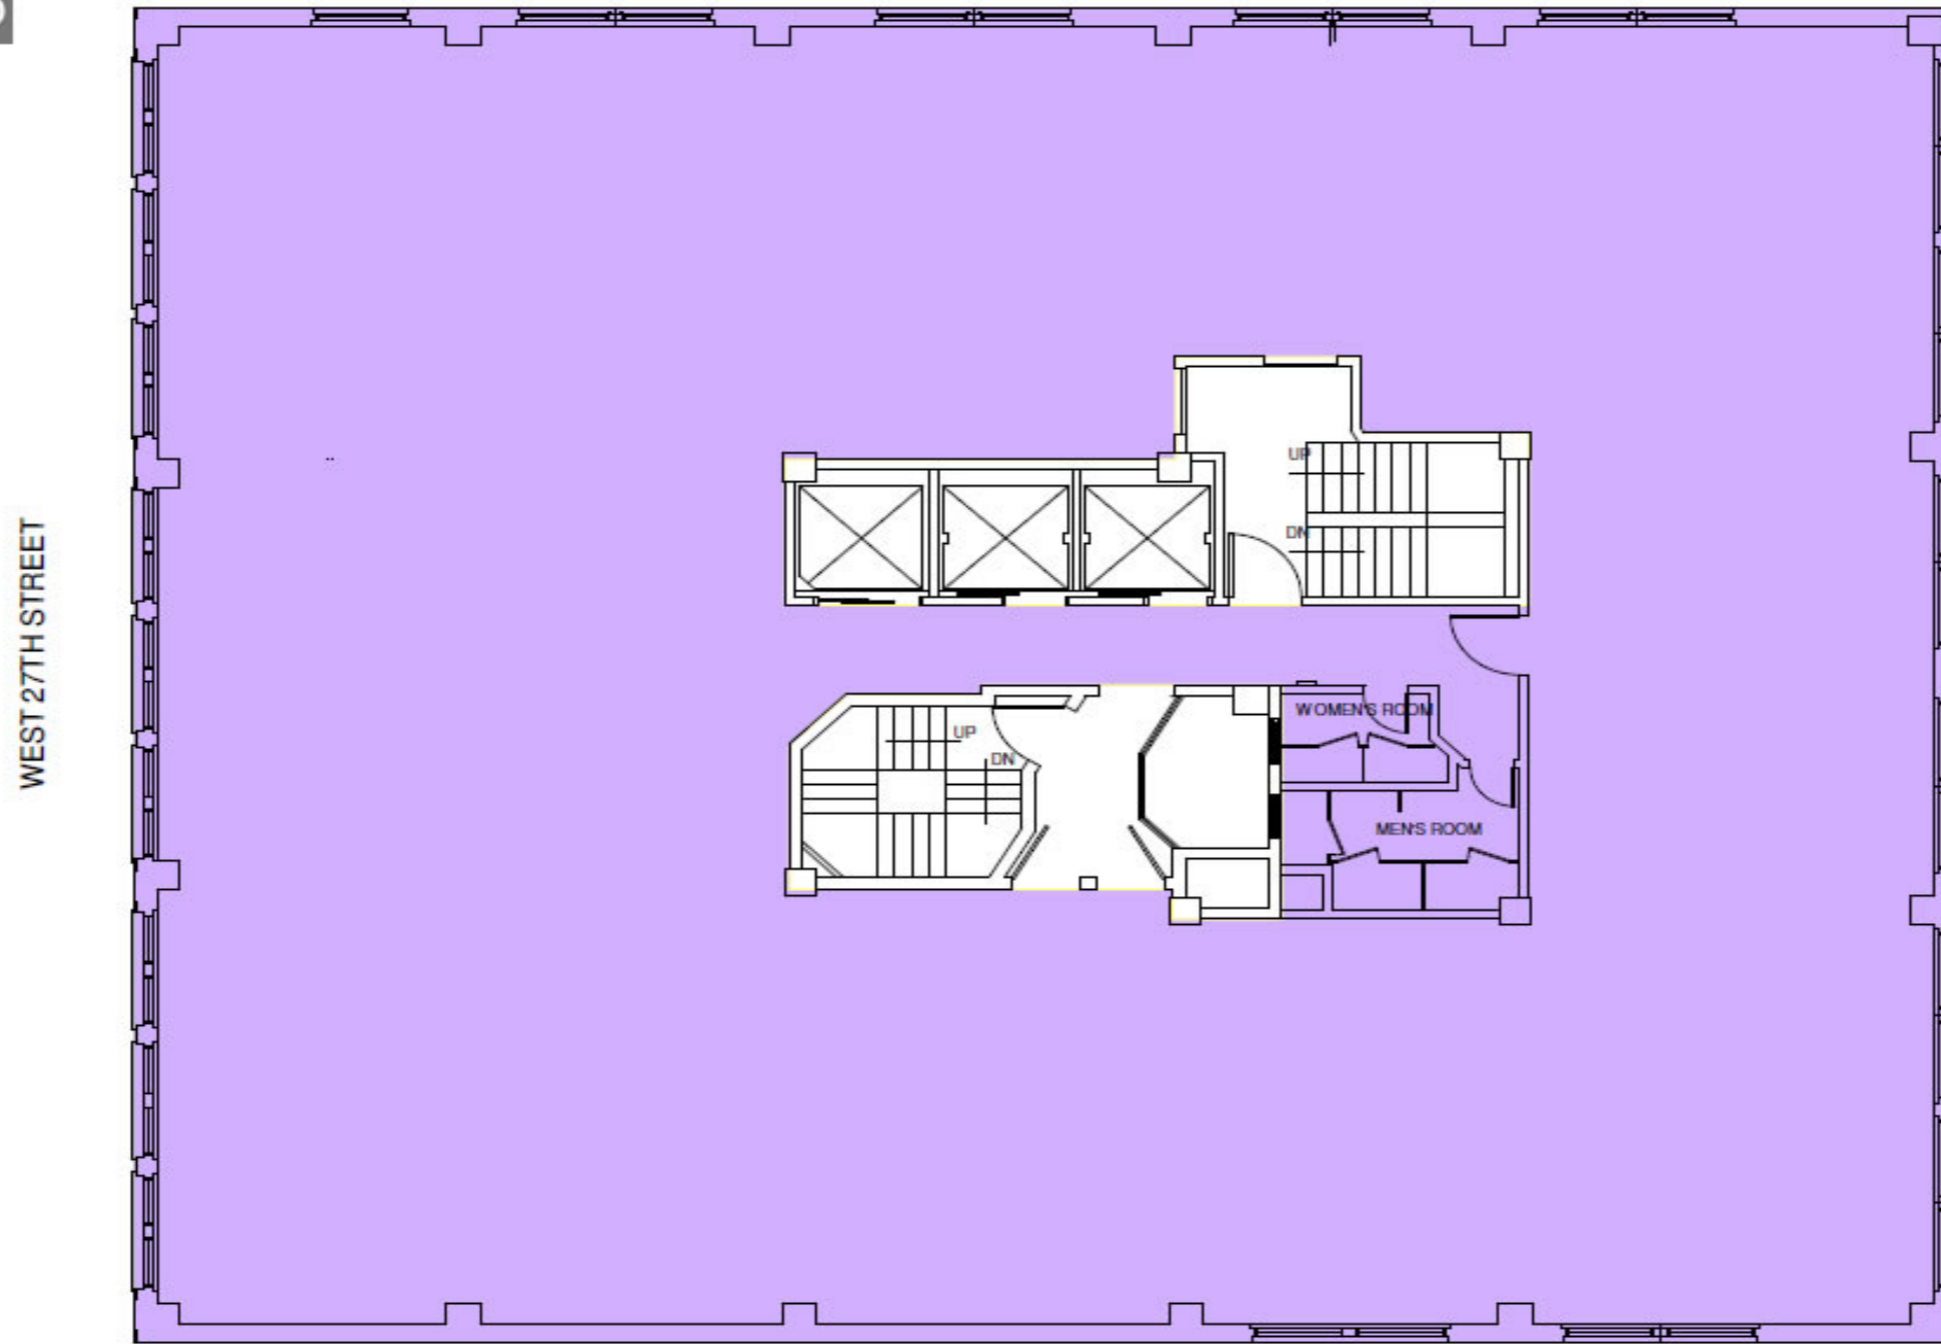

Note: All dimensions and conditions are approximate and for information only

 Koeppel Rosen LLC

40 East 69th Street  
New York, NY 10021  
212-249-1550  
www.koeppe Rosen.com

Scale: NTS  
Date: February 8, 2016

