


# 36 East 31st Street

## Typical Floor Plan

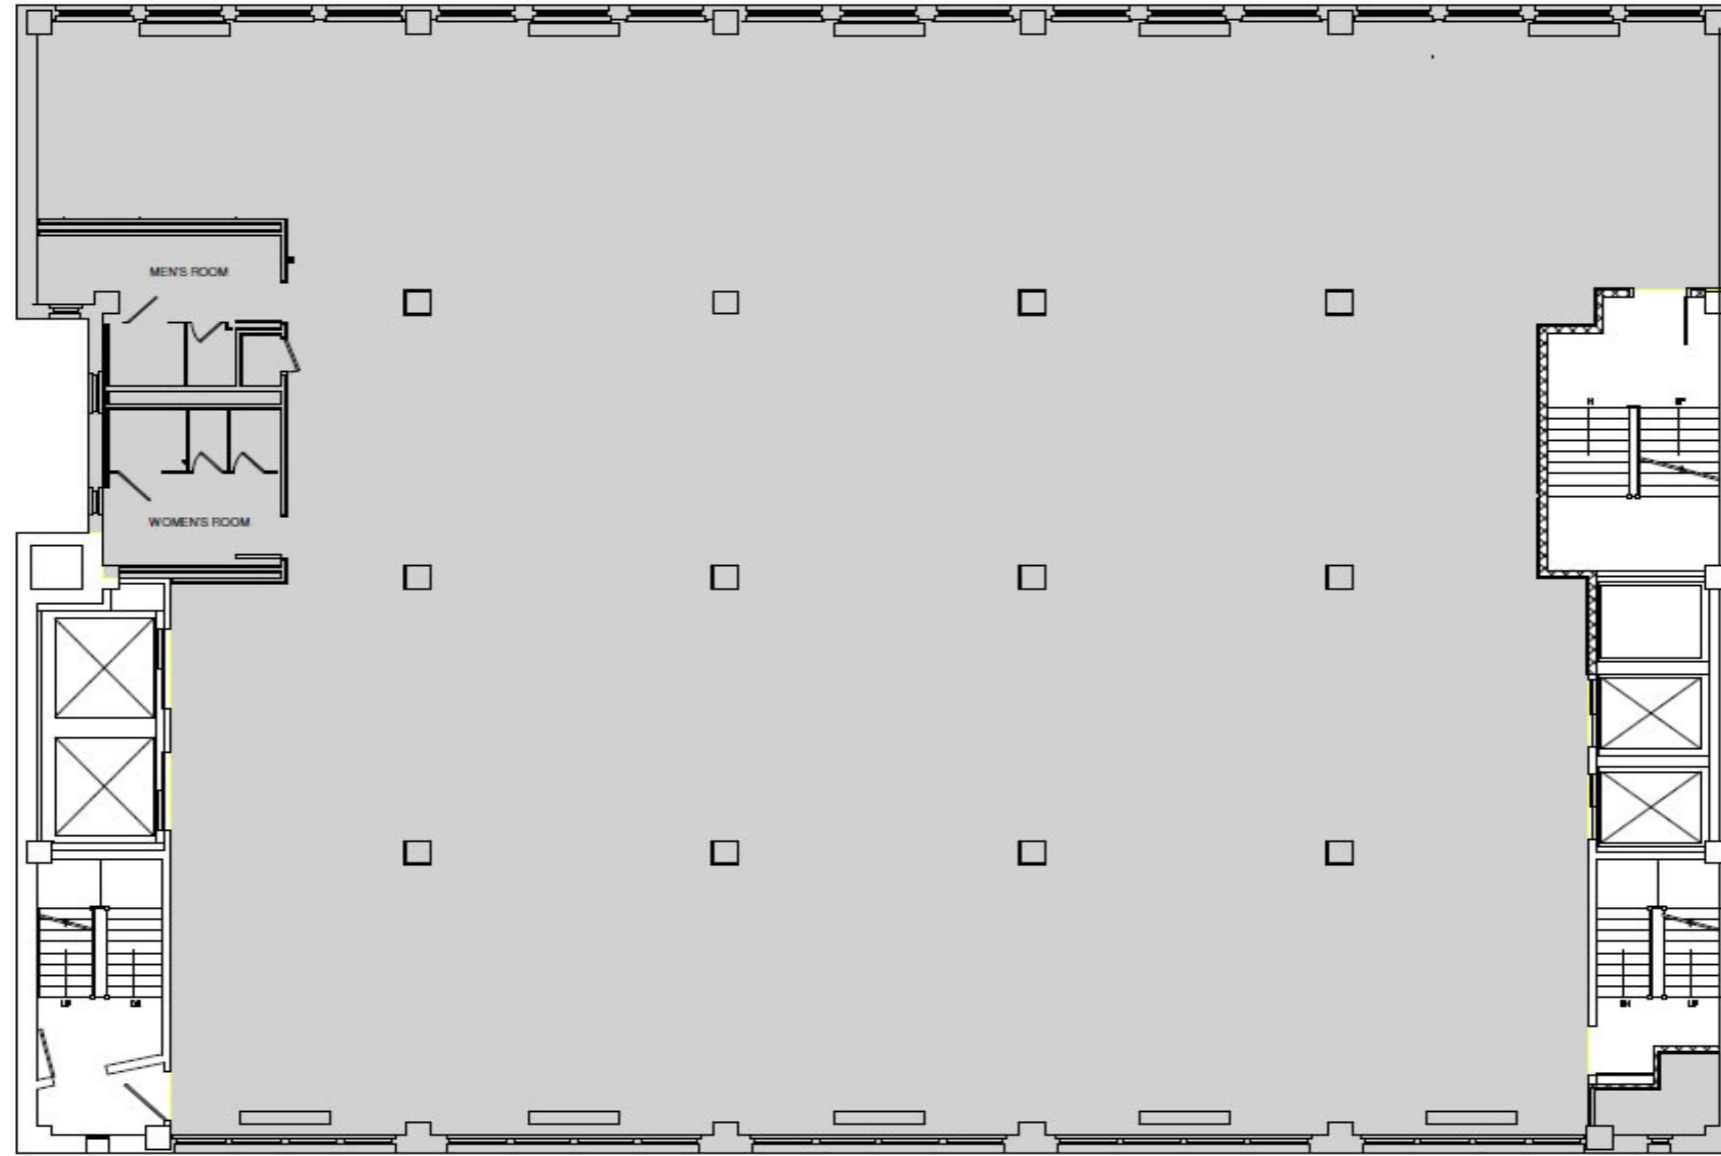

East 31st Street

Note: All dimensions and conditions are approximate and for information only



40 East 69th Street  
New York, NY 10021  
212-249-1550  
www.koeppe Rosen.com

Scale: NTS  
Date: February 10, 2016

