


# 39 West 19th Street

## Typical Floor Plan

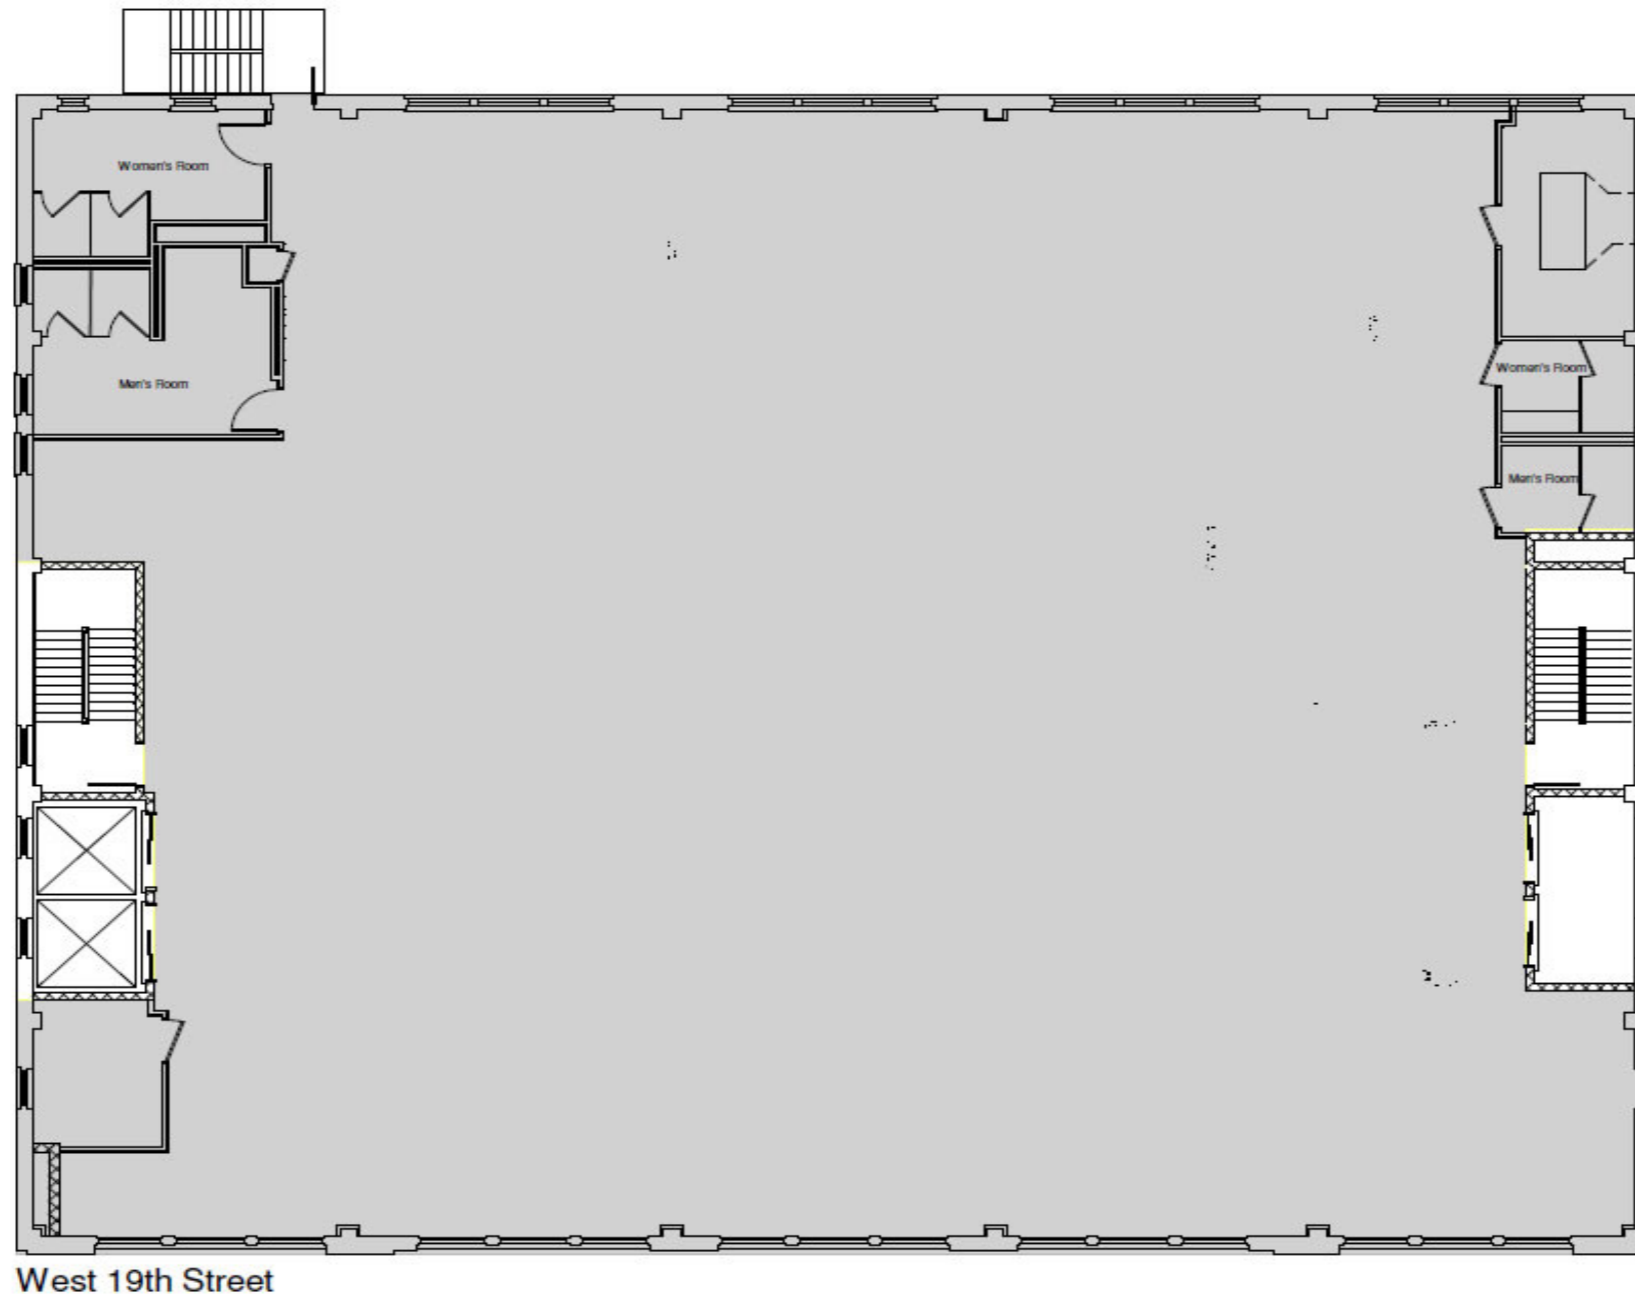

West 19th Street



40 East 69th Street  
New York, NY 10021  
212-249-1550  
www.koeppelrosen.com

Note: All dimensions and conditions are approximate and for information only

Scale: NTS

Date: February .18, 2016

