




443 PARK AVE SOUTH, New York, NY 10016

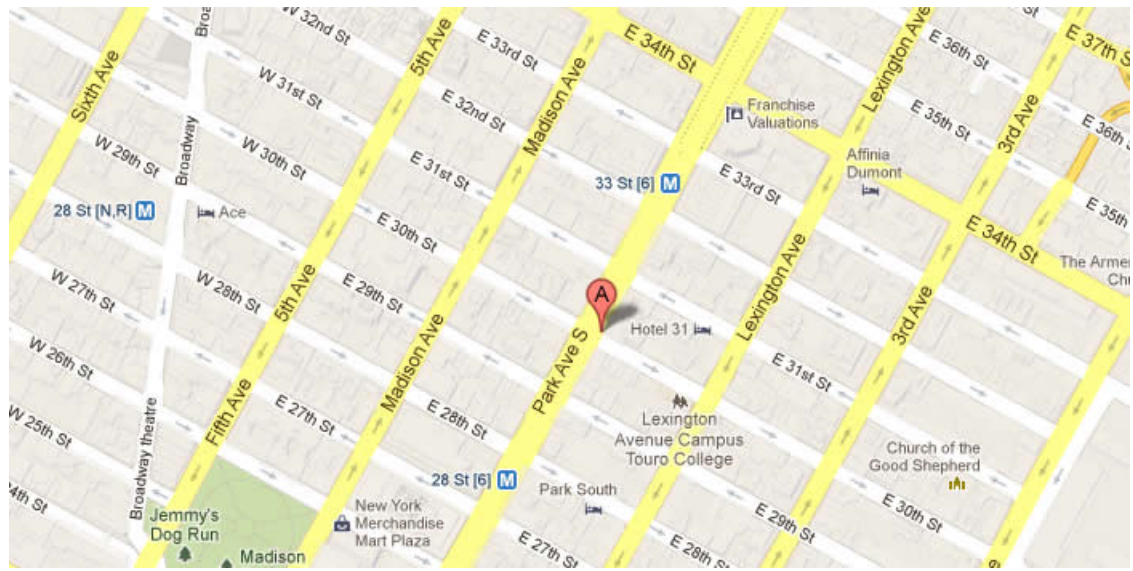

91548 SF

Up to 16,788 SF Available

Office building with street-level retail  
new lobby, 24 hour access

easy access to Bus Lines, Metro/Subway

Built: 1911 Architect: Babb, Cook & Willard

Tenants

For more information call

1- 212- 249- 1550

KOEPEL ROSEN

40 East 69th Street

New York, NY 10021


[mkoeppeel@koeppelrosen.com](mailto:mkoeppeel@koeppelrosen.com)



443 PARK AVE SOUTH, New York, NY 10016

## 443 Park Avenue South

### Typical Floor Plan

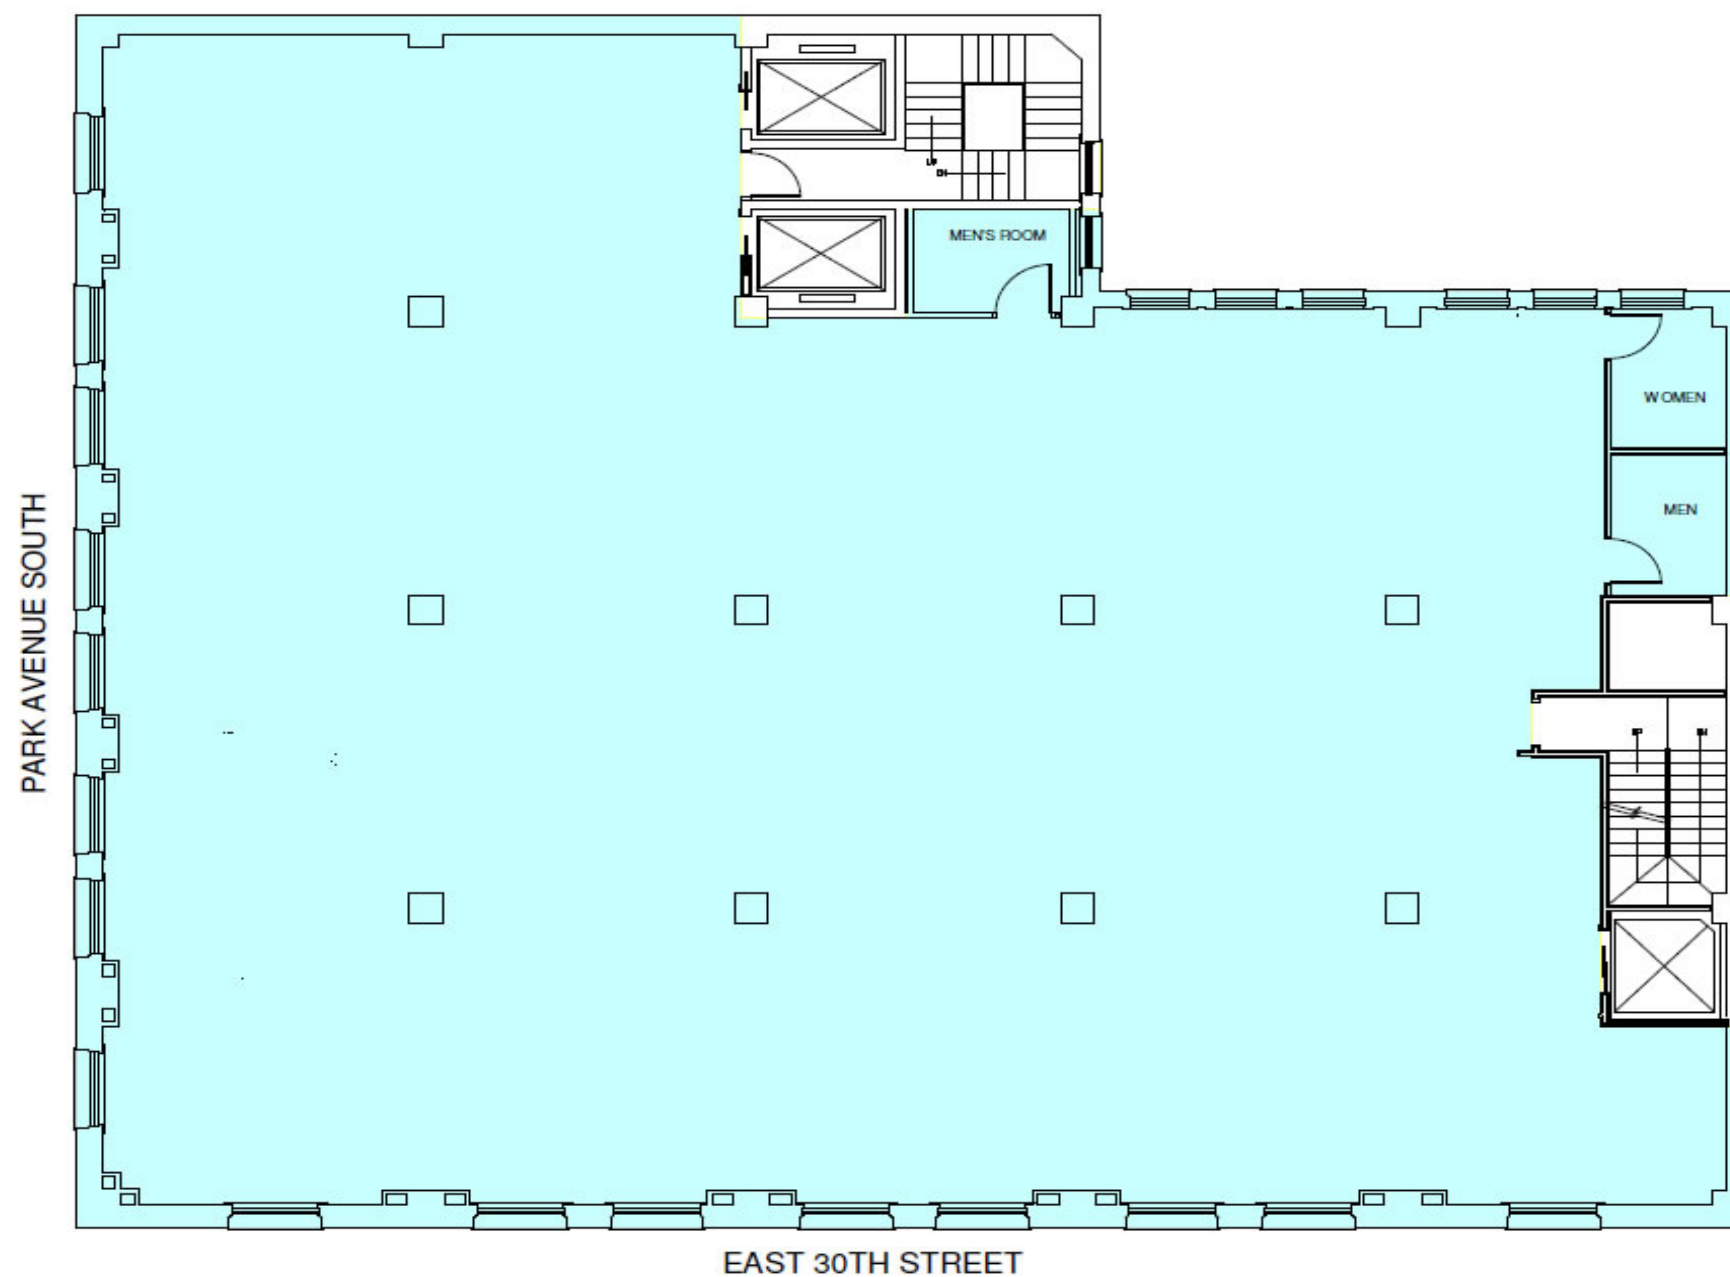

Koeppel Rosen LLC

40 East 69th Street  
New York, NY 10021  
212-249-1550  
www.koeppelrosen.com

Note: All dimensions and conditions are approximate and for information only

Scale: NTS

Date: February 18, 2016



For more information call

1- 212- 249- 1550

KOEPPEL ROSEN

40 East 69th Street

New York, NY 10021

mkoeppel@koeppelrosen.com