



443 PARK AVE SOUTH, New York, NY 10016



91548 SF

Up To 7,629 and 7,629 SF Available

Office building with street-level retail

new lobby, 24 hour access

easy access to Bus Lines, Metro/Subway

Built: 1911 Architect: Babb, Cook & Willard

Tenants

For more information call

1-212-249-1550

KOEPPEL ROSEN

40 East 69th Street

New York, NY 10021


mkoeppel@koeppelrosen.com



443 PARK AVE SOUTH, New York, NY 10016

443 Park Avenue South

Typical Floor Plan

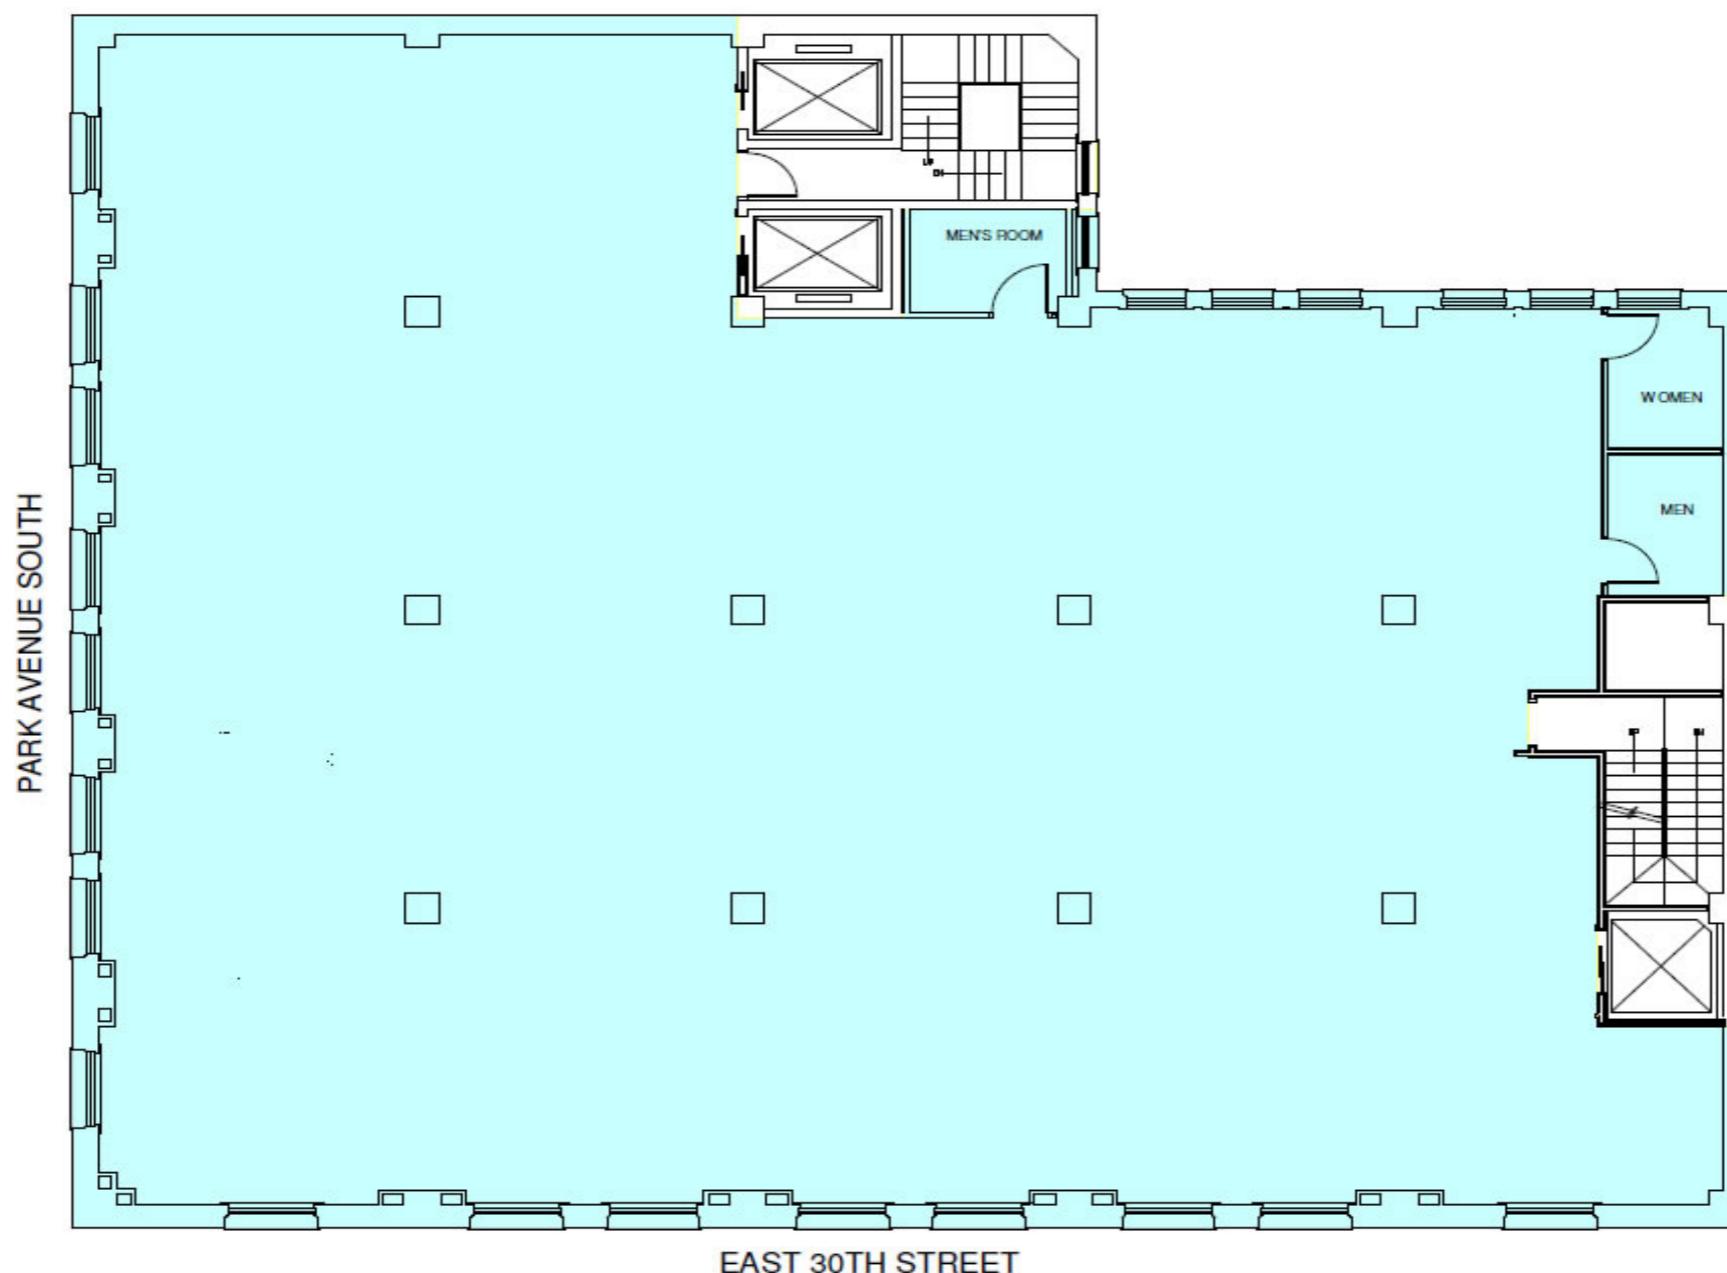

40 East 69th Street
New York, NY 10021
212-249-1550
www.koeppelrosen.com

Note: All dimensions and conditions are approximate and for information only

Scale: NTS
Date: February 18, 2016



For more information call
1-212-249-1550
KOEPPEL ROSEN
40 East 69th Street
New York, NY 10021
mkoeppe@koeppelrosen.com