




151 WEST 26TH STREET, New York, NY 10001

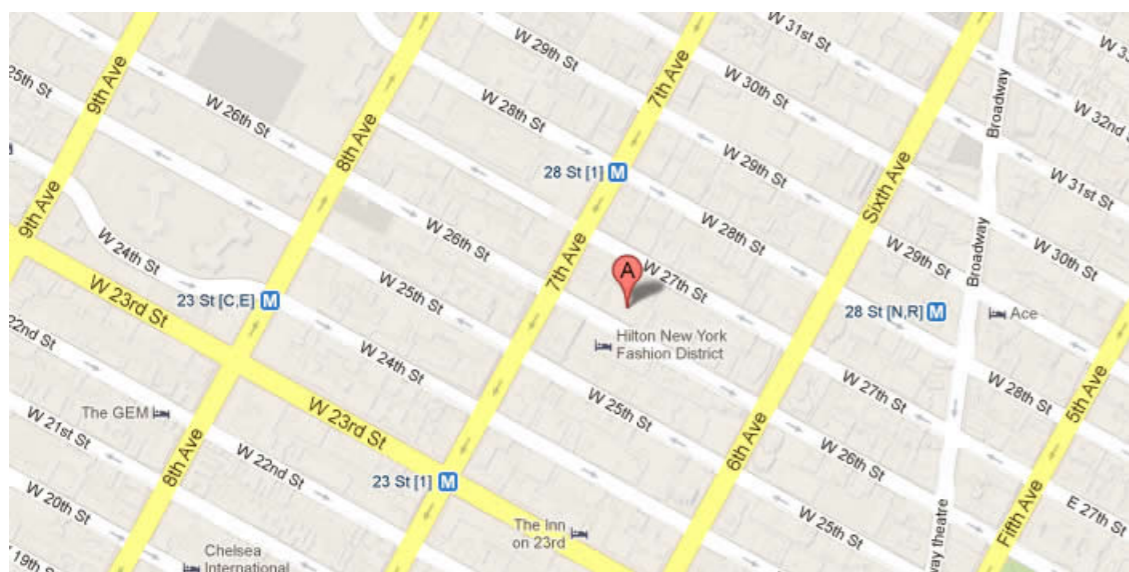

197336 SF

Up to 28,545 SF Available

12 story office building with doorman in lobby
and Tenant-controlled A/C

This building is registered with the U.S. Green Building Council
Built: 1912 Architect: Schwartz & Gross & B.N. Marcus

Tenants

Traversal, Inc.

A Wolner Hakibbutz Properties LLC

Public Clothing Company, Inc.

CTA ARCHITECTS P.C.

Numeric

For more information call

1- 212- 249- 1550

KOEPEL ROSEN

40 East 69th Street


New York, NY 10021

mkoepfel@koeppelrosen.com



151 WEST 26TH STREET, New York, NY 10001

151 West 26th Street

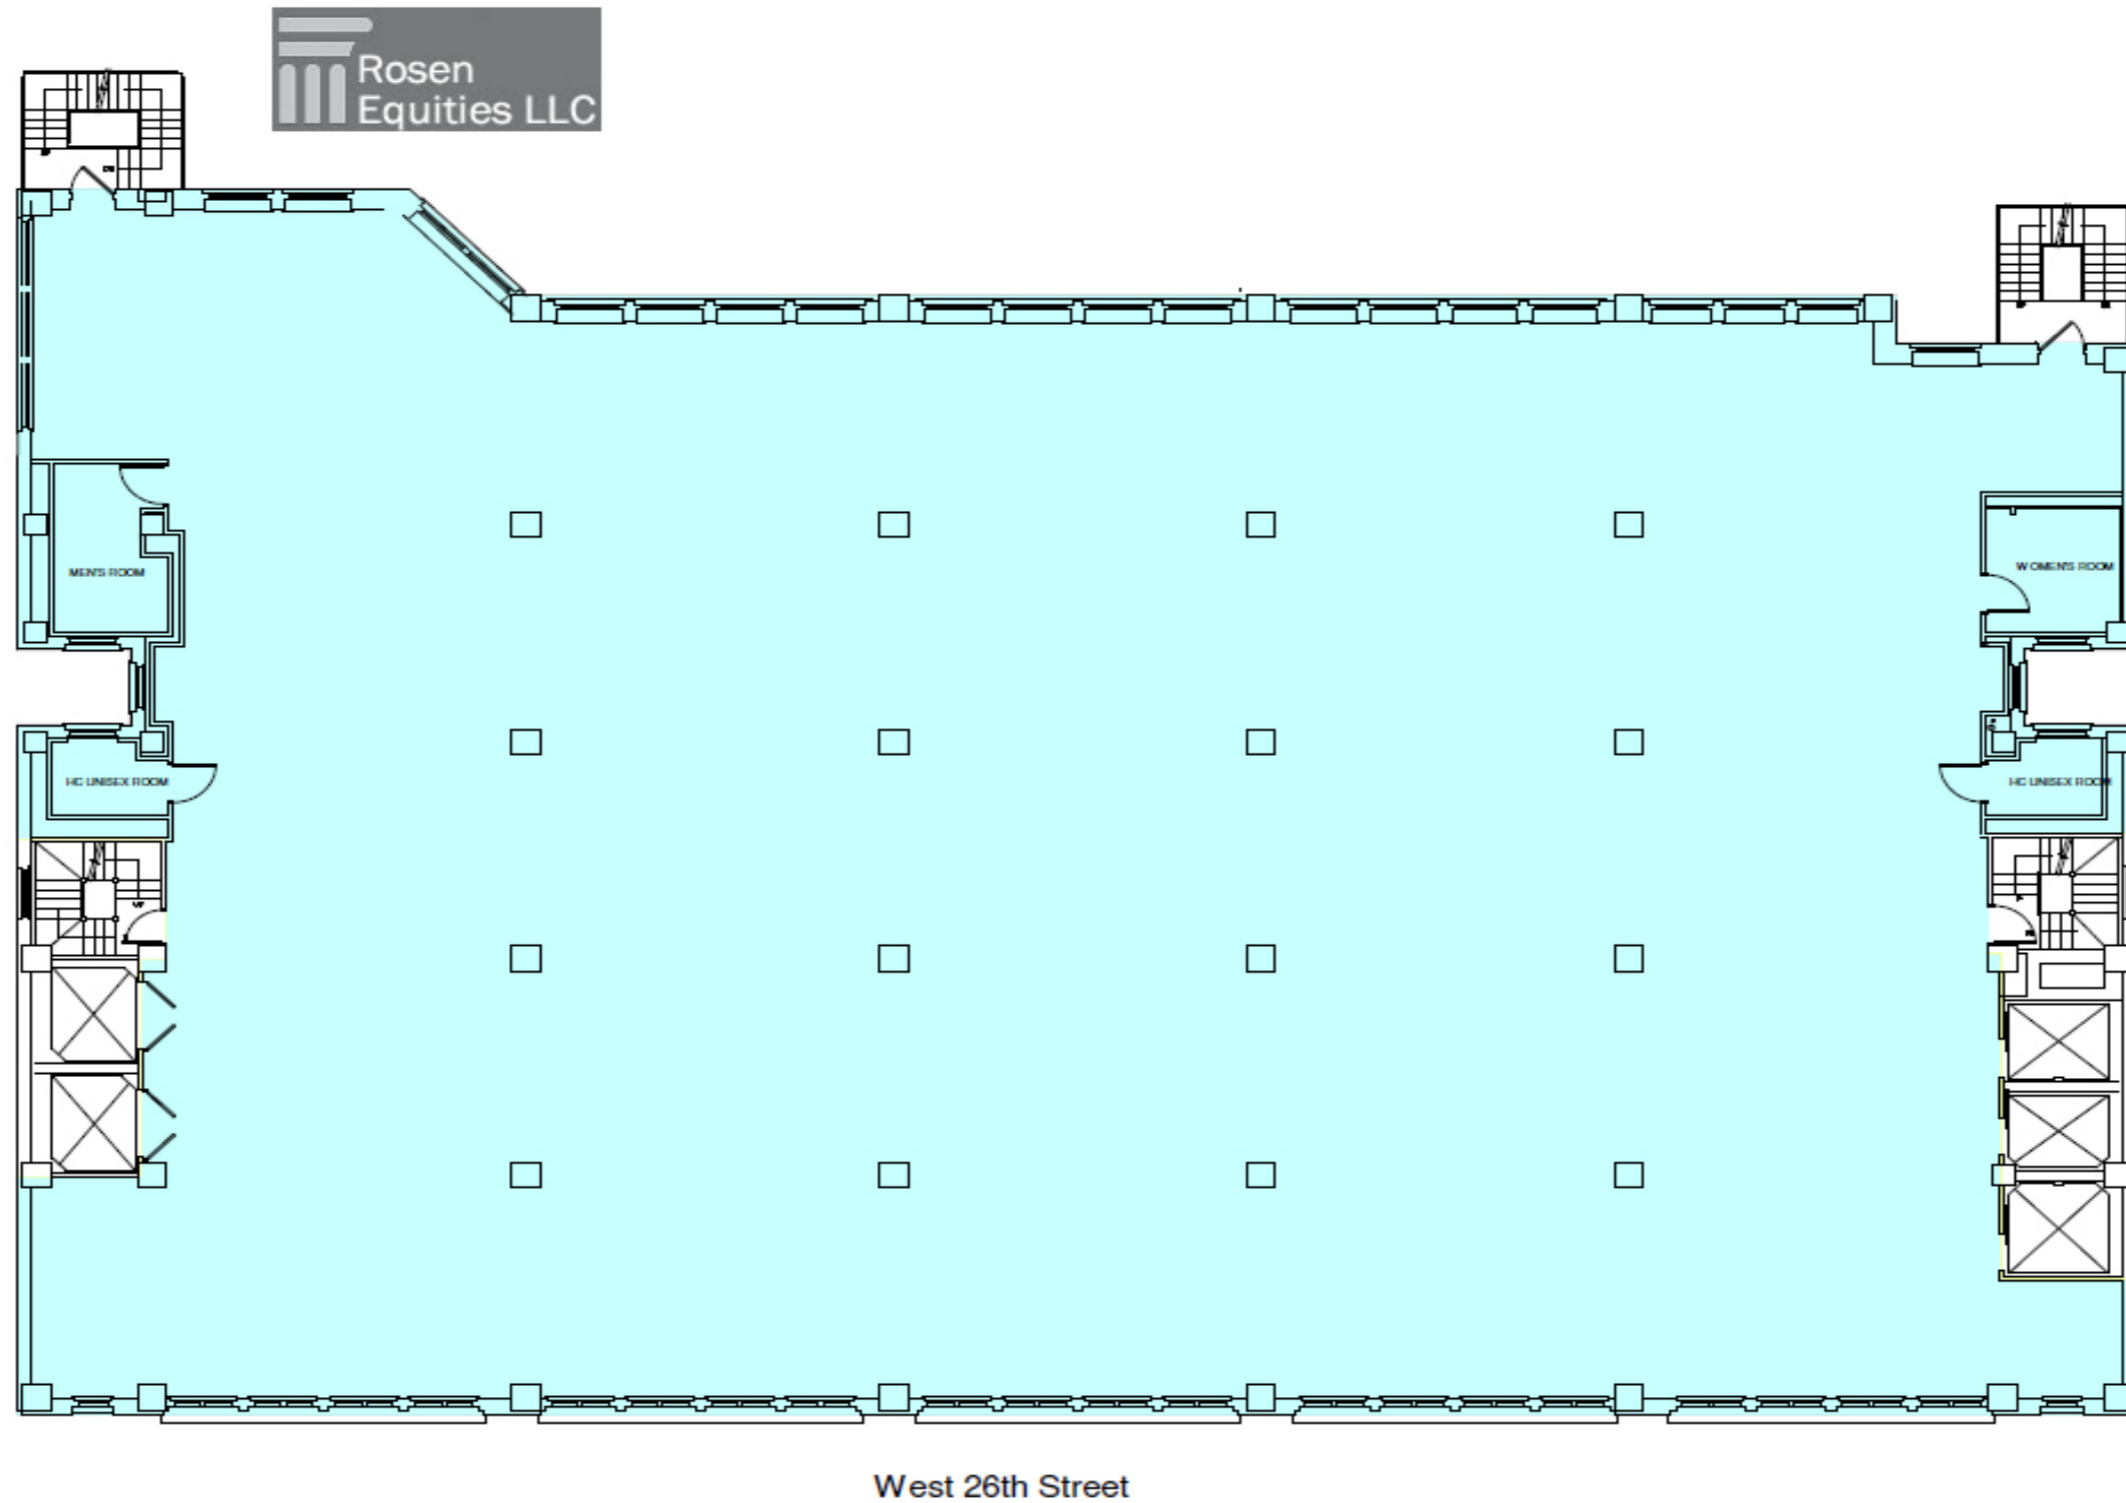Typical Floor Plan



 Koeppel Rosen LLC
40 East 69th Street
New York, NY 10021
212-249-1550
www.koeppelrosen.com

Note: All dimensions and conditions are approximate and for information only
Scale: NTS
Date: February 8, 2016  

For more information call
1- 212- 249- 1550
KOEPEL ROSEN
40 East 69th Street
New York, NY 10021
mkoeppel@koeppelrosen.com