




151 WEST 26TH STREET, New York, NY 10001

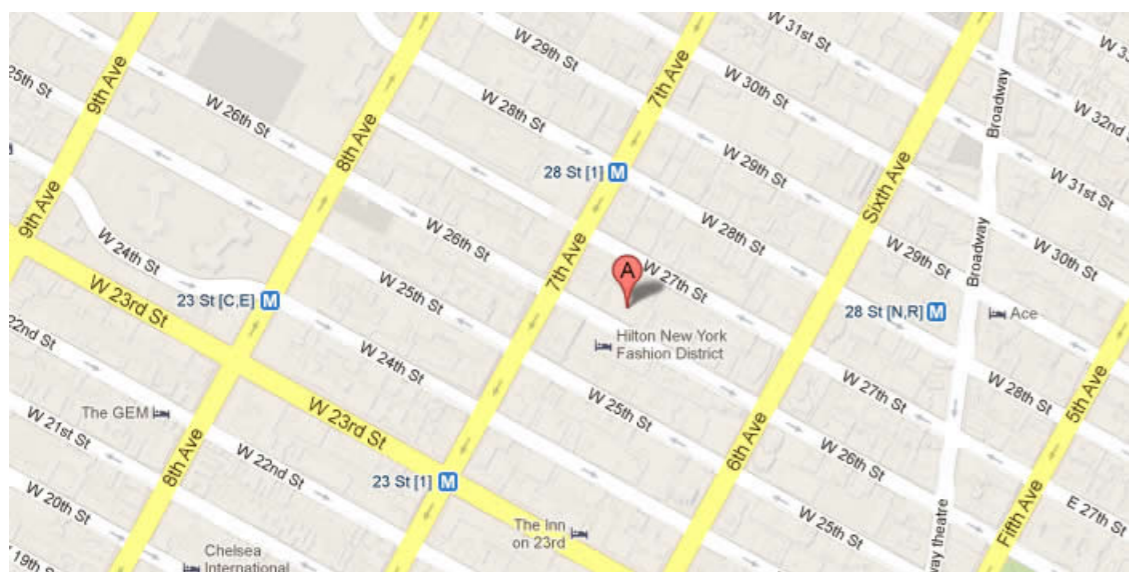

197336 SF

Up to 89,944 SF Available

12 story office building with doorman in lobby  
and Tenant-controlled A/C

This building is registered with the U.S. Green Building Council  
Built: 1912 Architect: Schwartz & Gross & B.N. Marcus

#### Tenants

SOCIAL CODE LLC  
Public Clothing Company, Inc.  
CTA ARCHITECTS P.C.  
Goods & Services, LLC  
151 DBS, INC

For more information call

1- 212- 249- 1550

KOEPEL ROSEN

40 East 69th Street


New York, NY 10021

[mkoepfel@koeppelrosen.com](mailto:mkoepfel@koeppelrosen.com)

151 WEST 26TH STREET, New York, NY 10001

151 West 26th Street

Typical Floor Plan

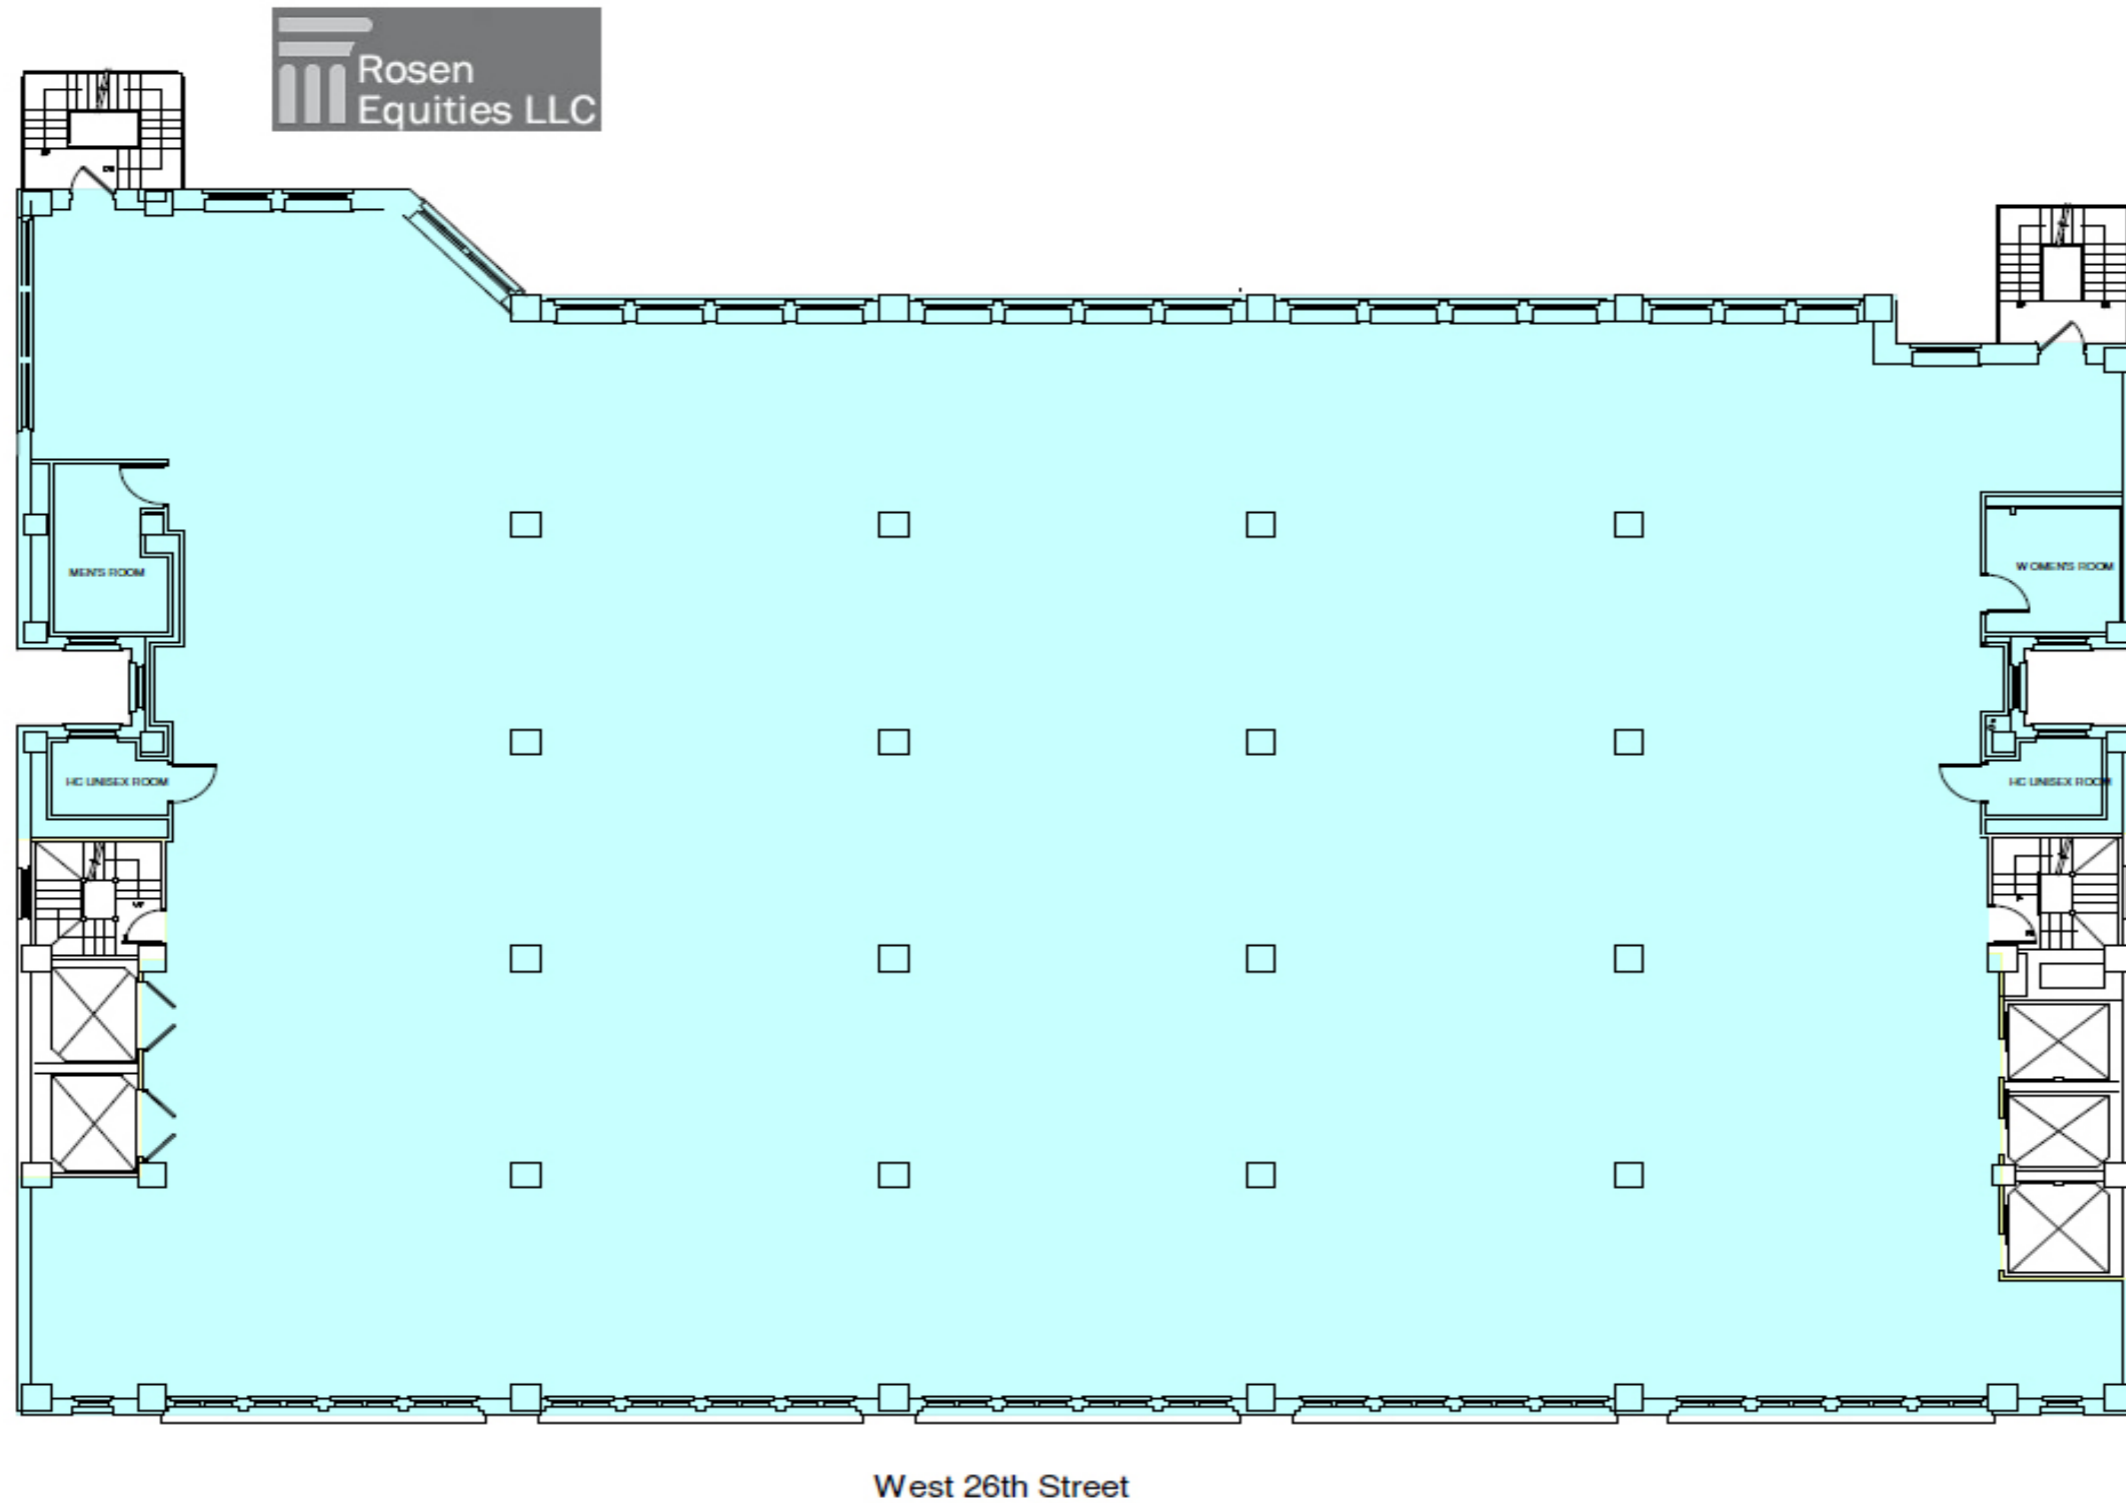

 Koeppel Rosen LLC  
40 East 69th Street  
New York, NY 10021  
212-249-1550  
www.koeppelrosen.com

Note: All dimensions and conditions are approximate and for information only

Scale: NTS  
Date: February 8, 2016



For more information call  
1- 212- 249- 1550  
KOEPEL ROSEN  
40 East 69th Street  
New York, NY 10021  
mkoeppel@koeppelrosen.com