



151 WEST 26TH STREET, New York, NY 10001






151 WEST 26TH STREET, New York, NY 10001

## 151 West 26th Street

## Typical Floor Plan

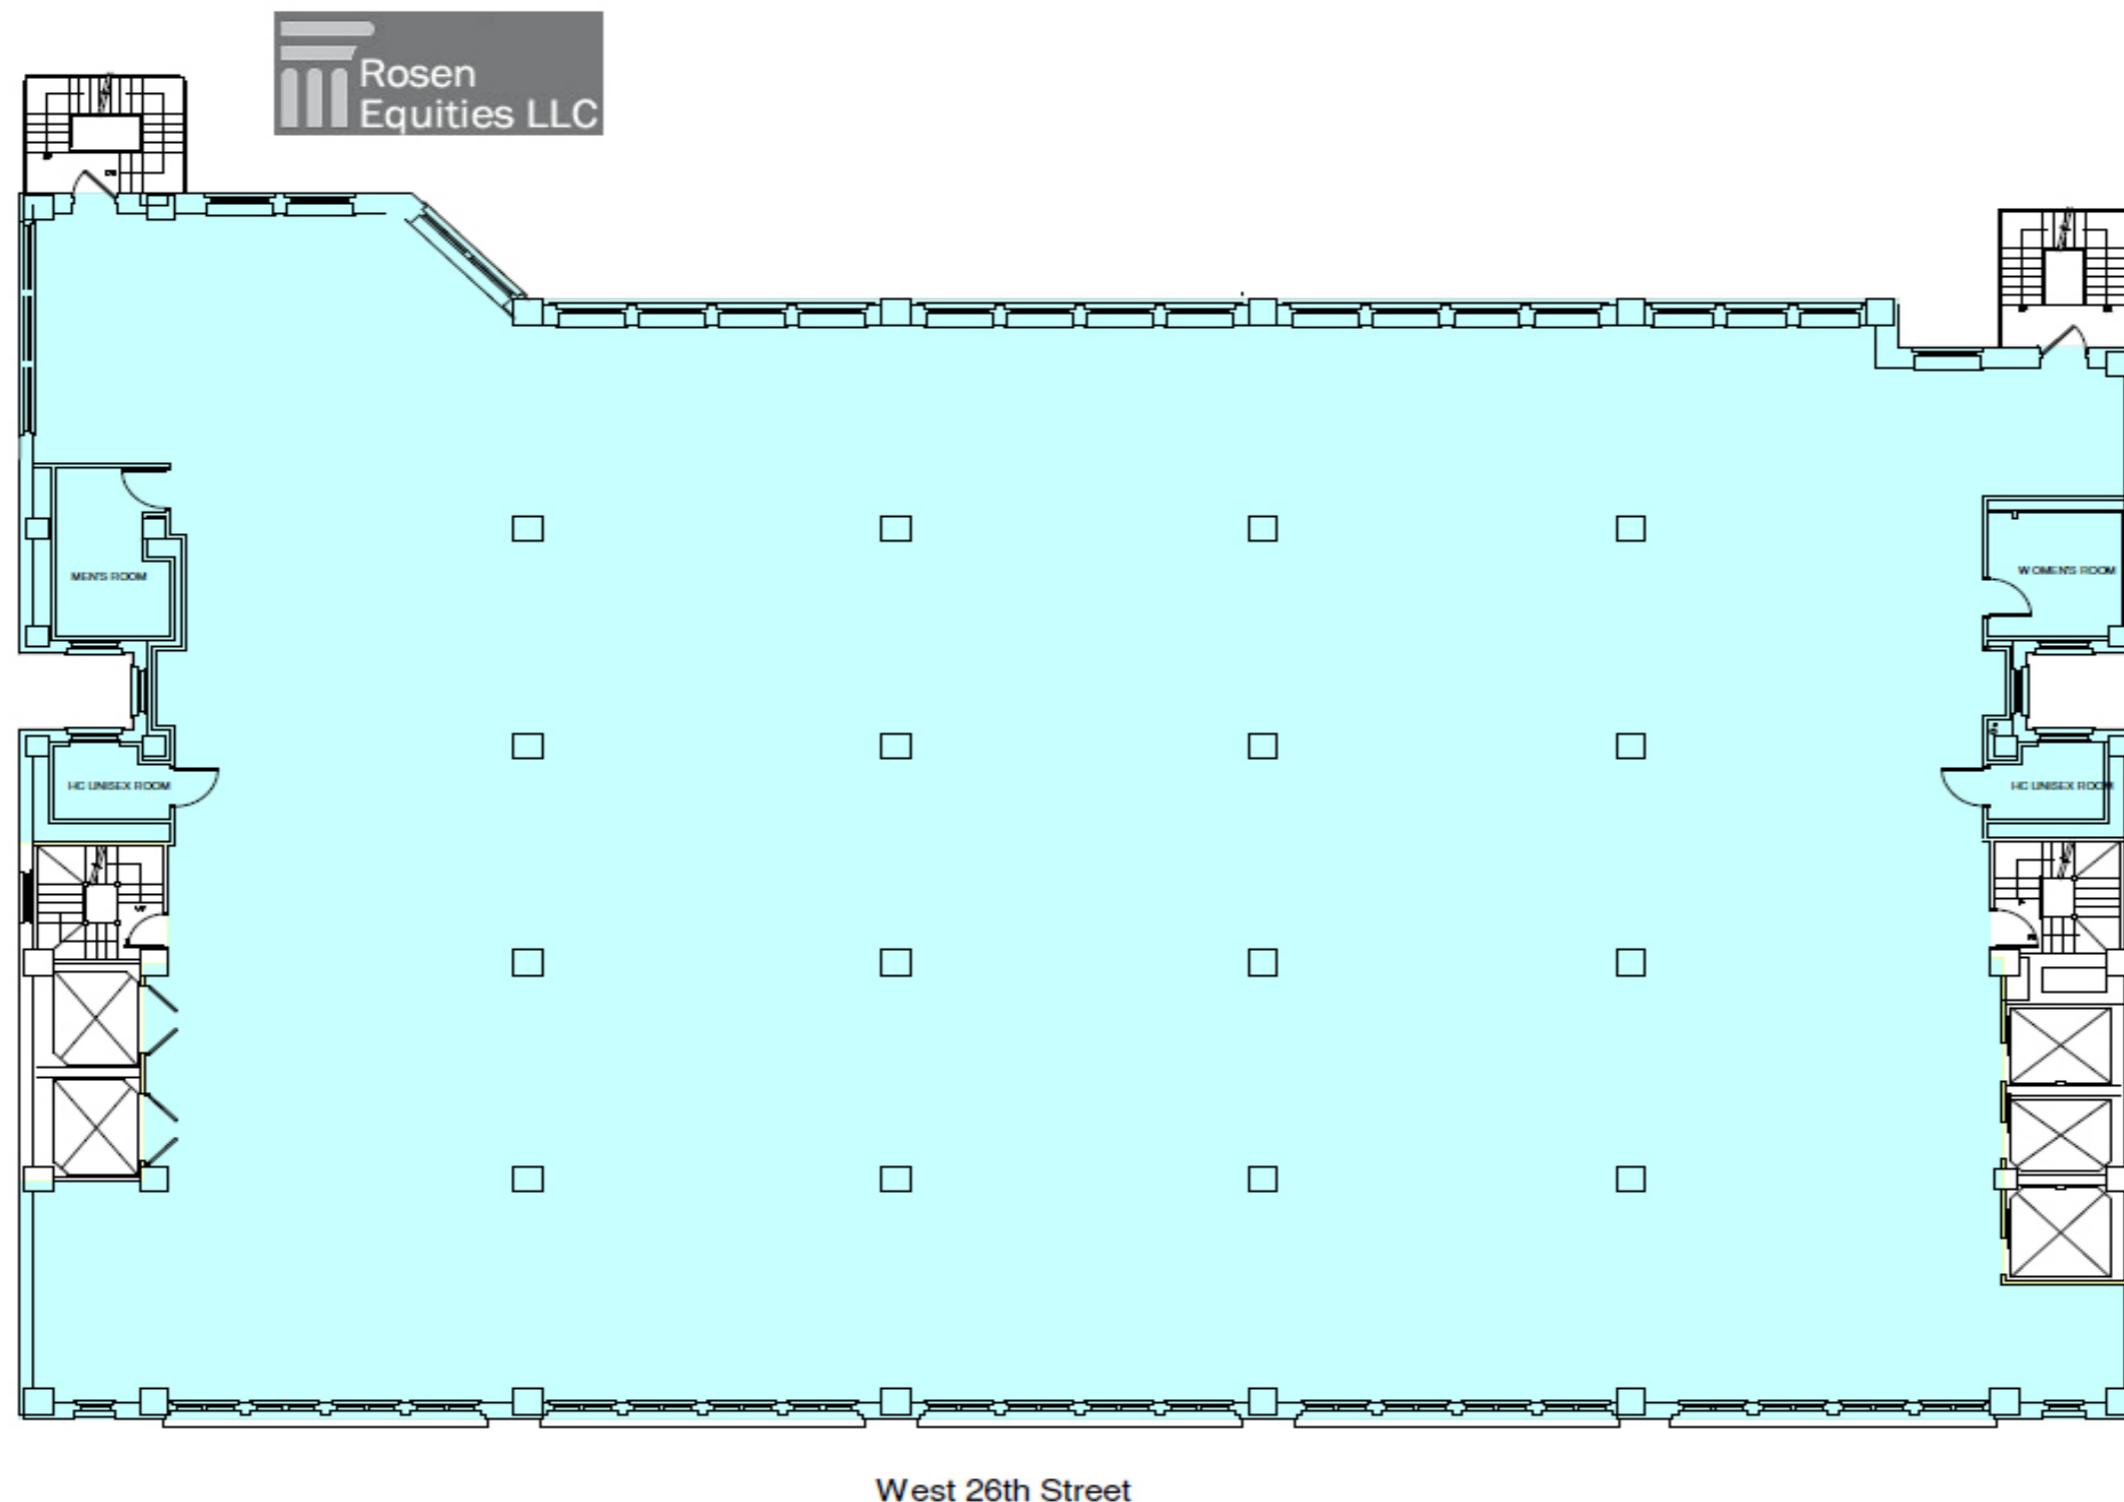

**K**  
**R** Koeppel Rosen LLC

40 East 69th Street  
New York, NY 10021  
212-249-1550  
[www.koeppelrosen.com](http://www.koeppelrosen.com)

Note: All dimensions and conditions are approximate and for information only  
Scale: NTS  
Date: February 8, 2016

**L**  
**I**  
**N**  
**K**  
SYSTEMS

For more information call  
1- 212- 249- 1550  
KOEPPEL ROSEN  
40 East 69th Street  
New York, NY 10021  
[mkoeppel@koeppelrosen.com](mailto:mkoeppel@koeppelrosen.com)